

CITY OF WATERLOO, WISCONSIN

WATERLOO TRAILHEAD FACILITY IMPROVEMENTS

UTILITIES


GAS
WE ENERGIES
 315 WILLIAM ST
 WATERTOWN, WI 53094
 PHONE (920) 262-6827
 CONTACT: ANTHONY COOK

WATER/ELECTRIC
WATERLOO WATER & LIGHT UTILITY
 575 COMMERCIAL AVE.
 WATERLOO, WI 53594
 PHONE 920-478-2260
 CONTACT: GENE WEIHERT

TELEPHONE
VERIZON - WIWKBOJ
 2222 W. WISCONSIN ST
 P.O. BOX 49
 PORTAGE, WI 53901
 PHONE 608-742-9509
 CONTACT: WILLIAM MATHY
 NETWORK ENGINEERING

CABLE TELEVISION
CHARTER COMMUNICATIONS
 2701 DANIELS STREET
 MADISON, WI 53718
 PHONE 608-209-9045
 CONTACT: RON FRASE

SEWER
CITY OF WATERLOO
 136 N. MONROE ST.
 WATERLOO, WI 53594-1198
 CONTACT: GARY YERGES

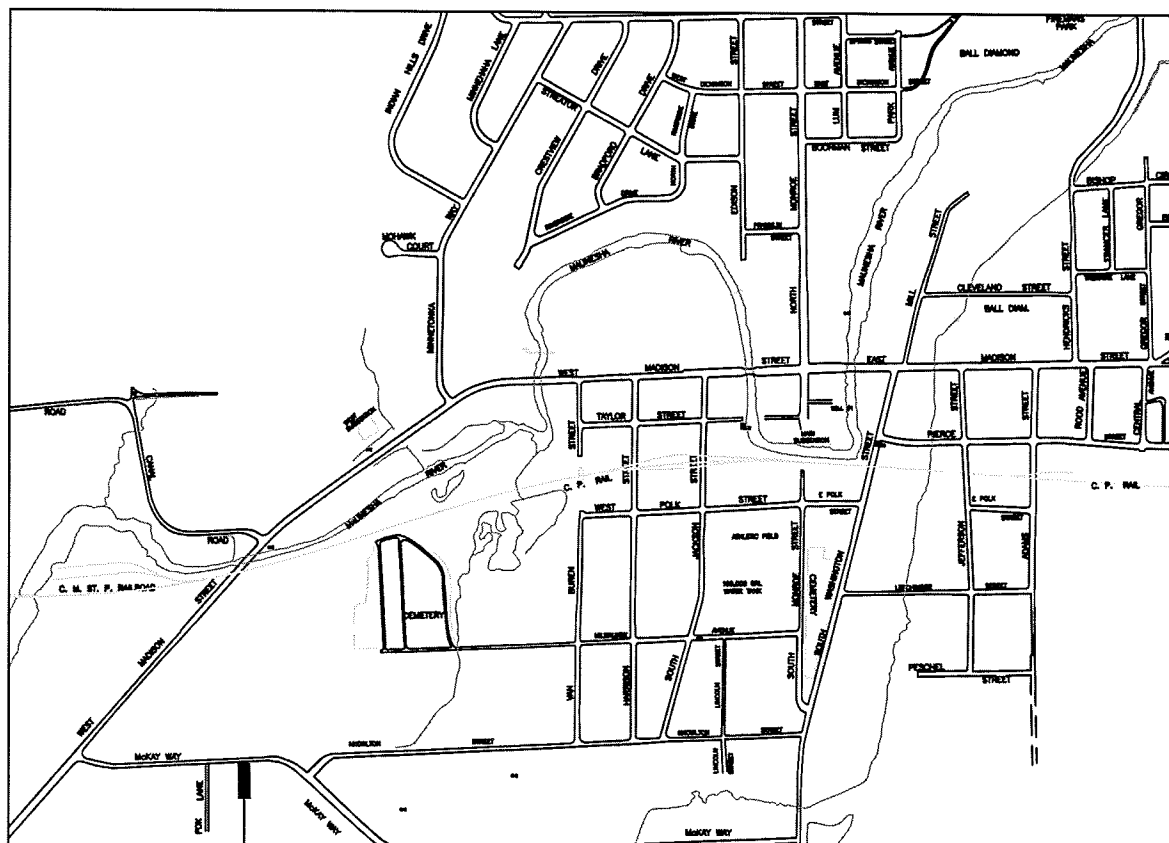


PROJECT LOCATION

SHEET INDEX

- CIVIL**
 - C001 COVER SHEET
 - C002 EROSION CONTROL PLAN & DETAILS
 - C003 GRADING AND PAVING PLAN
 - C004 UTILITY PLAN
 - C005 OVERALL PAVEMENT PLAN
 - C006 KIOSK PLAZA ENLARGEMENT
 - C007 PLAYGROUND ENLARGEMENT
 - C008 ENTRY PLAZA ENLARGEMENT
 - C009 KIOSK PLAZA MATERIALS PLAN
 - C010 PLAYGROUND MATERIALS PLAN
 - C011 ENTRY PLAZA MATERIALS PLAN
 - C012 WATER & SEWER DETAILS
 - C013 PAVING & SITE DETAILS
- LANDSCAPE**
 - L001 OVERALL SITE
 - L002 PLAYGROUND
 - L003 KIOSK AND ENTRY SIGNAGE
 - L004 ENTRY PLAZA
 - L005 STREET TERRACE & PARKING
 - L006 PLANT MATERIALS
 - L007 LANDSCAPE DETAILS
 - L008 LANDSCAPE DETAILS
- ARCHITECTURAL**
 - A001 COVER SHEET
 - A002 ABBREVIATIONS AND DETAILS
 - A201 BUILDING PLAN AND DETAILS
 - A202 CLEARSTORY PLAN
 - A209 ROOF PLAN AND DETAILS
 - A301 ELEVATIONS
 - A401 BUILDING SECTIONS AND WALL SECTIONS
 - A402 WALL SECTIONS AND DETAILS
 - A403 WALL SECTIONS AND DETAILS
 - A404 WALL SECTIONS AND DETAILS
 - A501 EXTERIOR DETAILS
 - A601 INTERIOR ELEVATIONS
 - A602 INTERIOR DETAILS
 - A701 DOOR DETAILS AND SCHEDULES
 - A801 REFLECTED CEILING PLANS AND DETAILS
 - A901 INTERIOR FINISHES AND SCHEDULES
- STRUCTURAL**
 - S001 STRUCTURAL NOTES
 - S201 FOUNDATION PLAN
 - S202 FRAMING PLAN
 - S300 FOUNDATION DETAILS
 - S400 FRAMING DETAILS
- PLUMBING**
 - P201 PLUMBING PLAN - BELOW GROUND
 - P202 PLUMBING PLAN - ABOVE GROUND
 - P700 PLUMBING ISOMETRICS AND DETAILS
- HVAC**
 - H201 HVAC PLAN AND DETAILS
- ELECTRICAL**
 - E201 ELECTRICAL PLAN
 - E202 ELECTRICAL LIGHTING PLAN
 - E700 ELECTRICAL SCHEDULES

NOTE: PROVIDE SANITARY SEWER CLEAN OUT MID RUN OF EACH LATERAL

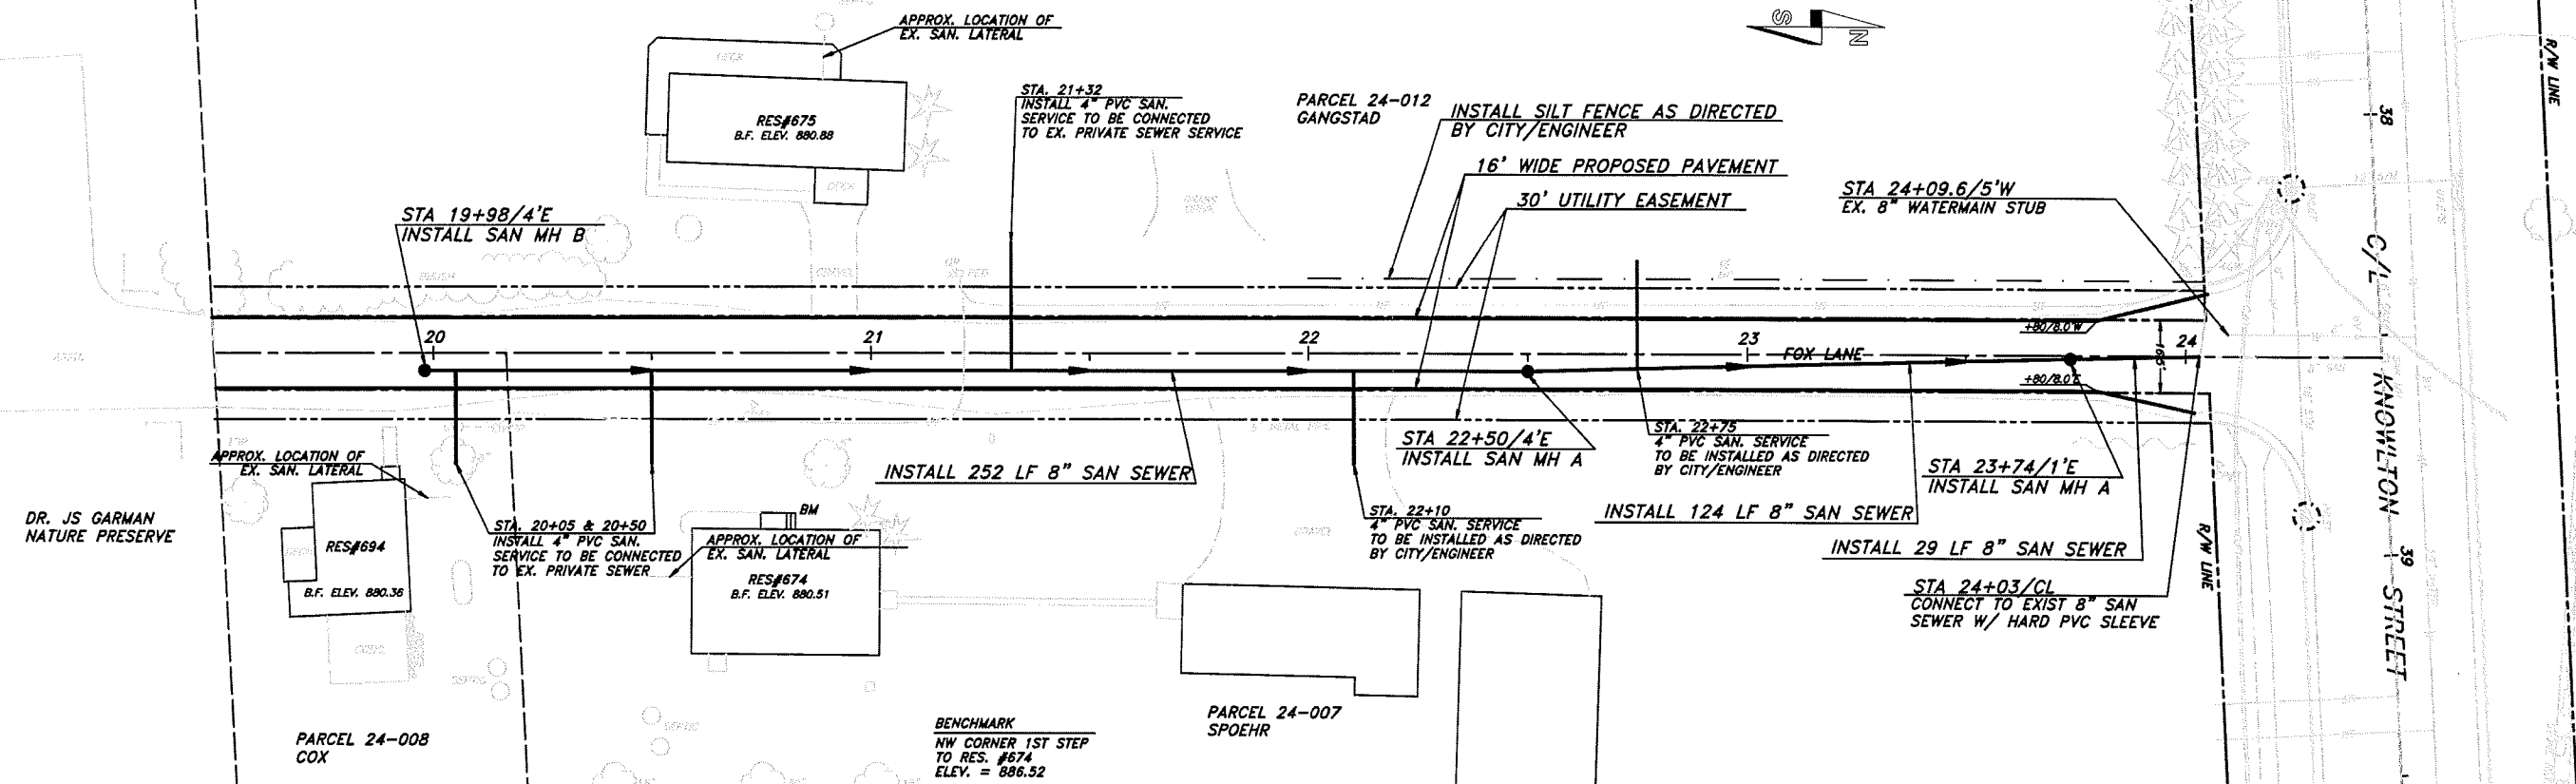

CONSTRUCTION EROSION CONTROL LEGEND

- EXISTING INLET - INSTALL TYPE C INLET PROTECTION
- INLET PROTECTION FOR EXISTING INLETS TO BE INSTALLED PRIOR TO EXCAVATION
- INLET PROTECTION TO BE INSPECTED AND MAINTAINED PER EROSION CONTROL PLAN
- STONE TRACKING PAD



CITY OF WATERLOO - FOX LANE IMPROVEMENTS


SCALE: 1" = 20'H 4"V

PROJECT: # 2012.0036
DATE: SEPTEMBER 2012
DRAWN BY: NMC
APPROVED BY: BAO

CITY OF WATERLOO, WISCONSIN
 FOX LANE IMPROVEMENTS
 PLAN & PROFILE

107 Parallel Street
 Beaver Dam, WI 53916
 (920)356-9447
 Fax (920)356-9454

November 13, 2012 10:10:24 a.m.
 Drawing: S:\TOWNS\WATERLOO\FOX LANE & TRAILHEAD\PROFILES\FOX LANE.DWG

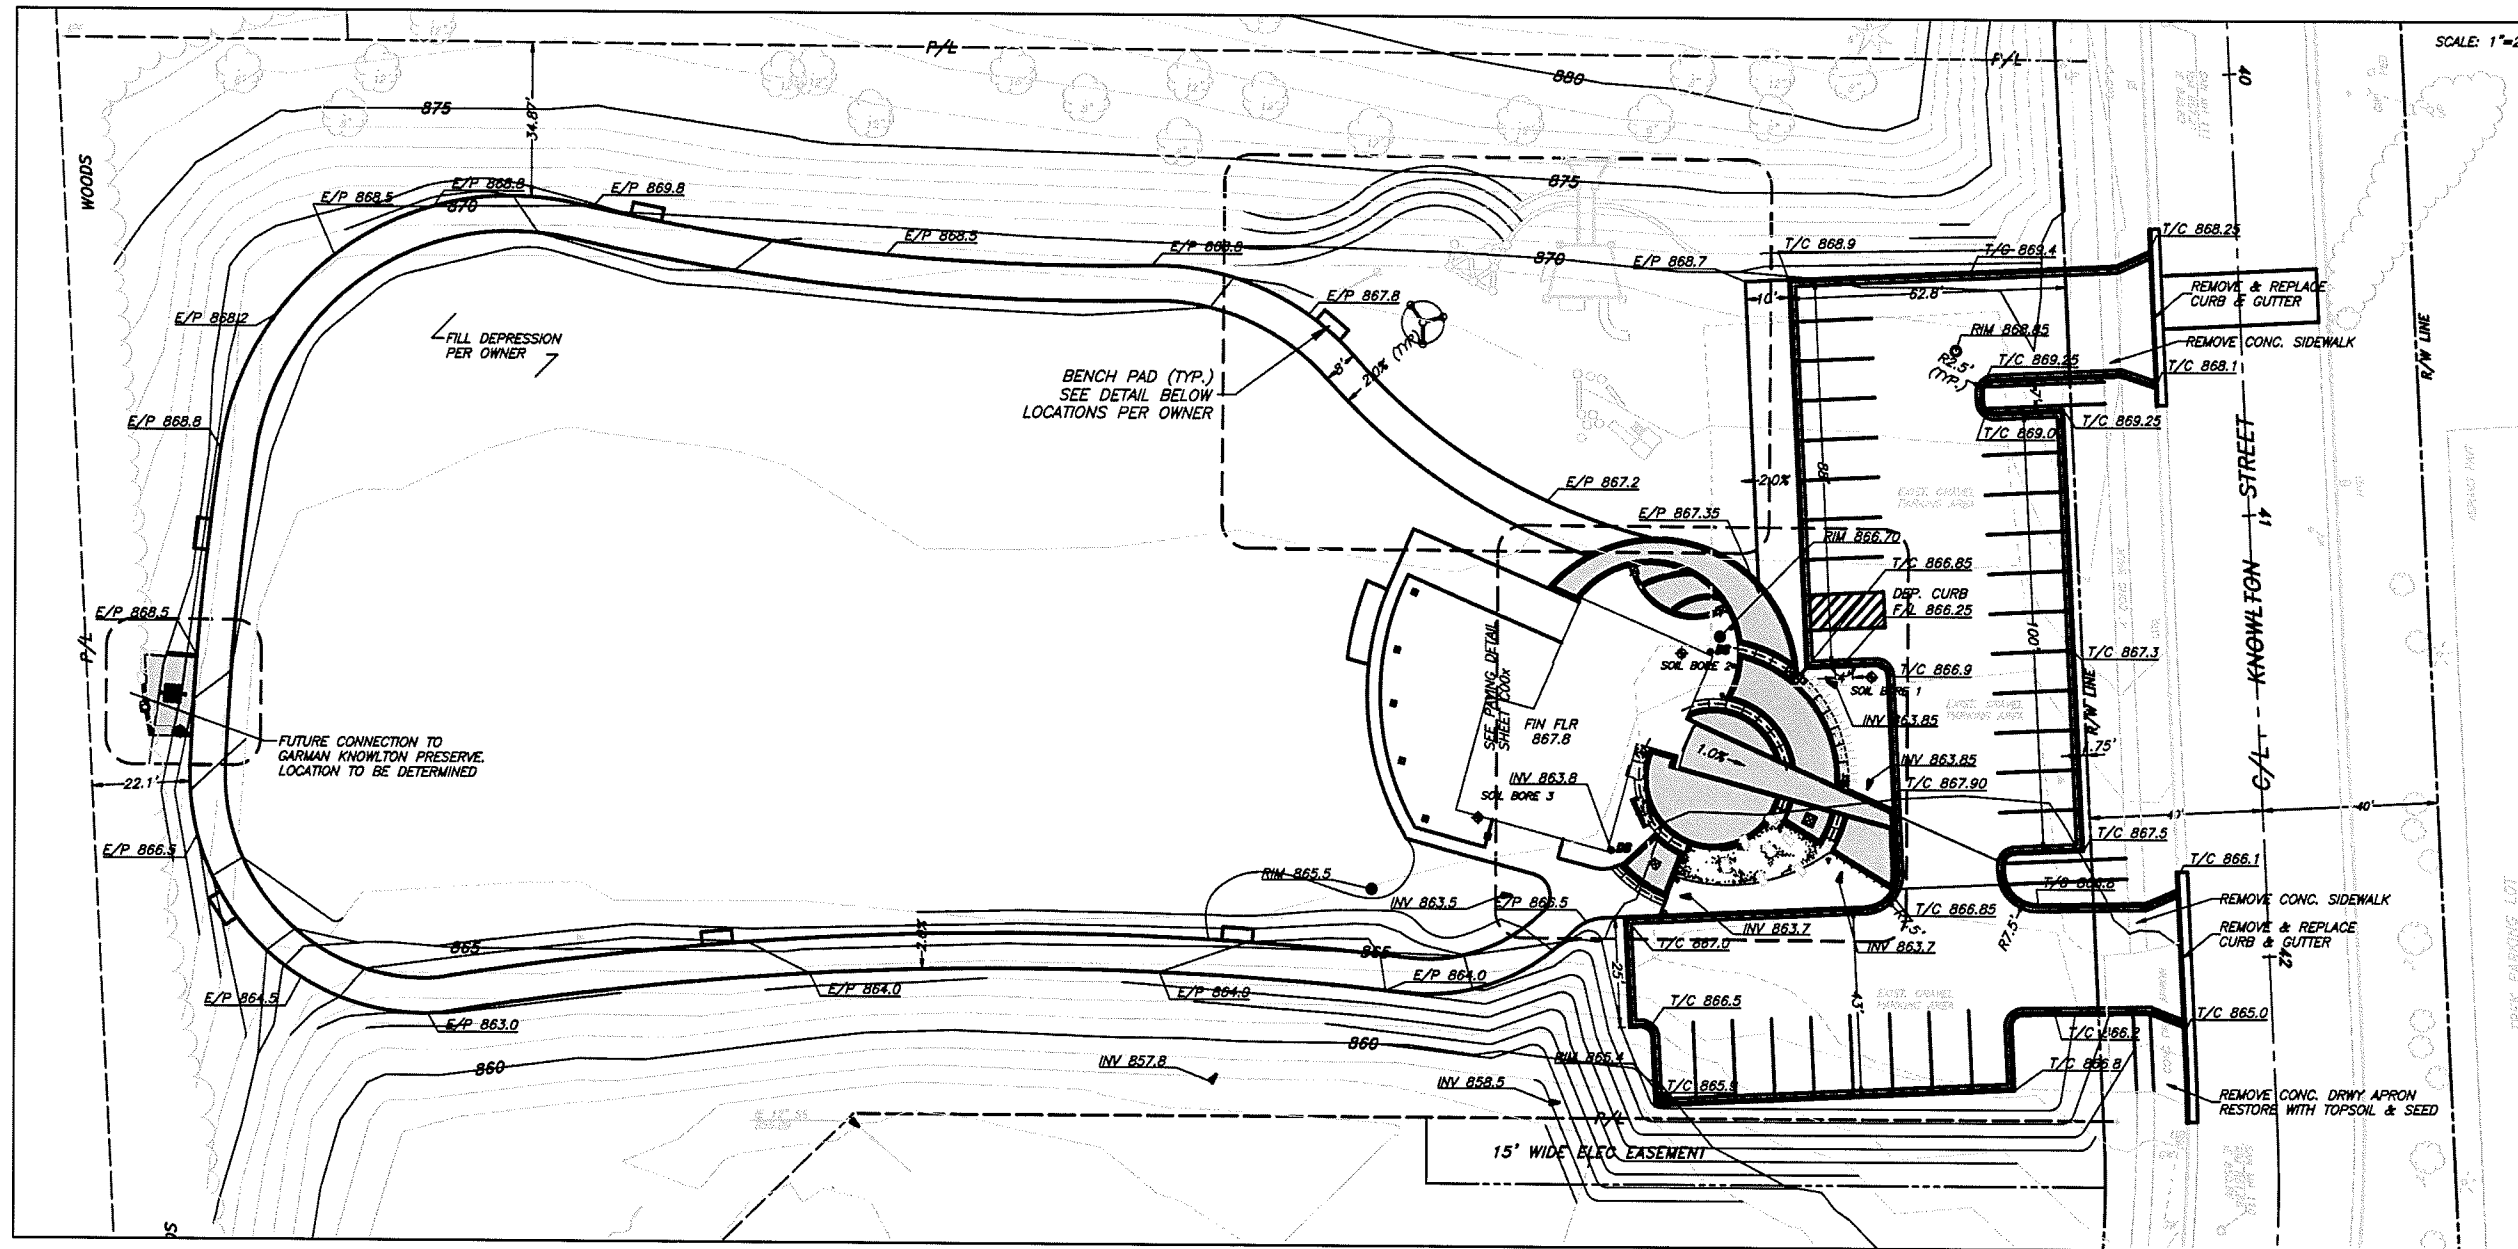






SCALE: 1"=20'



SCALE: AS NOTED

PROJECT : #2012.0046	DATE : 12/27/12	DRAWN BY : GEM
		APPROVED BY : GEM

CITY OF WATERLOO, WISCONSIN
 GRADING AND PAVING PLAN
 WATERLOO TRAILHEAD FACILITY

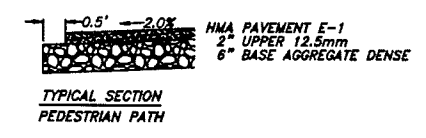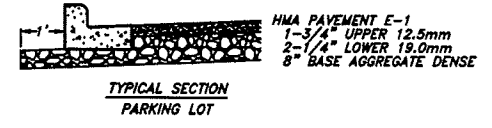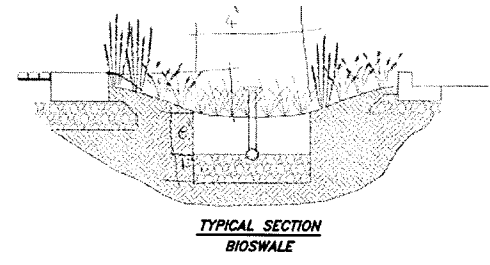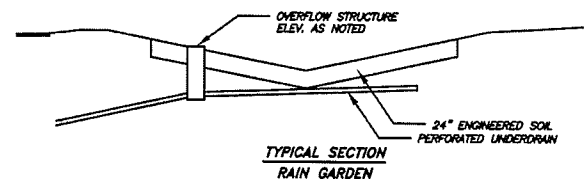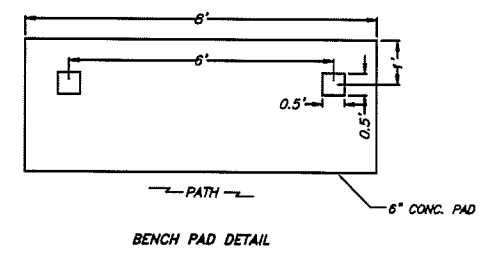


January 14, 2013 11:29:20 AM S:\towns\waterloo\for lane & trailhead\DWG\Trailhead.dwg

CITY OF WATERLOO - WATERLOO TRAILHEAD FACILITY

MCKAY
 NURSERY COMPANY
 Since 1897 - An Employee Owned Company
 P.O. Box 165 (715) 824-8211
 705 S. Monroe Street (715) 825-6442
 Waterloo, WI 53194 (715) 824-8115
 www.mckaynursery.com

KUNKEL
 engineering group
 107 Parallel Street
 Beaver Dam, WI 53916
 (920) 356-9447
 Fax (920) 356-9454

C003

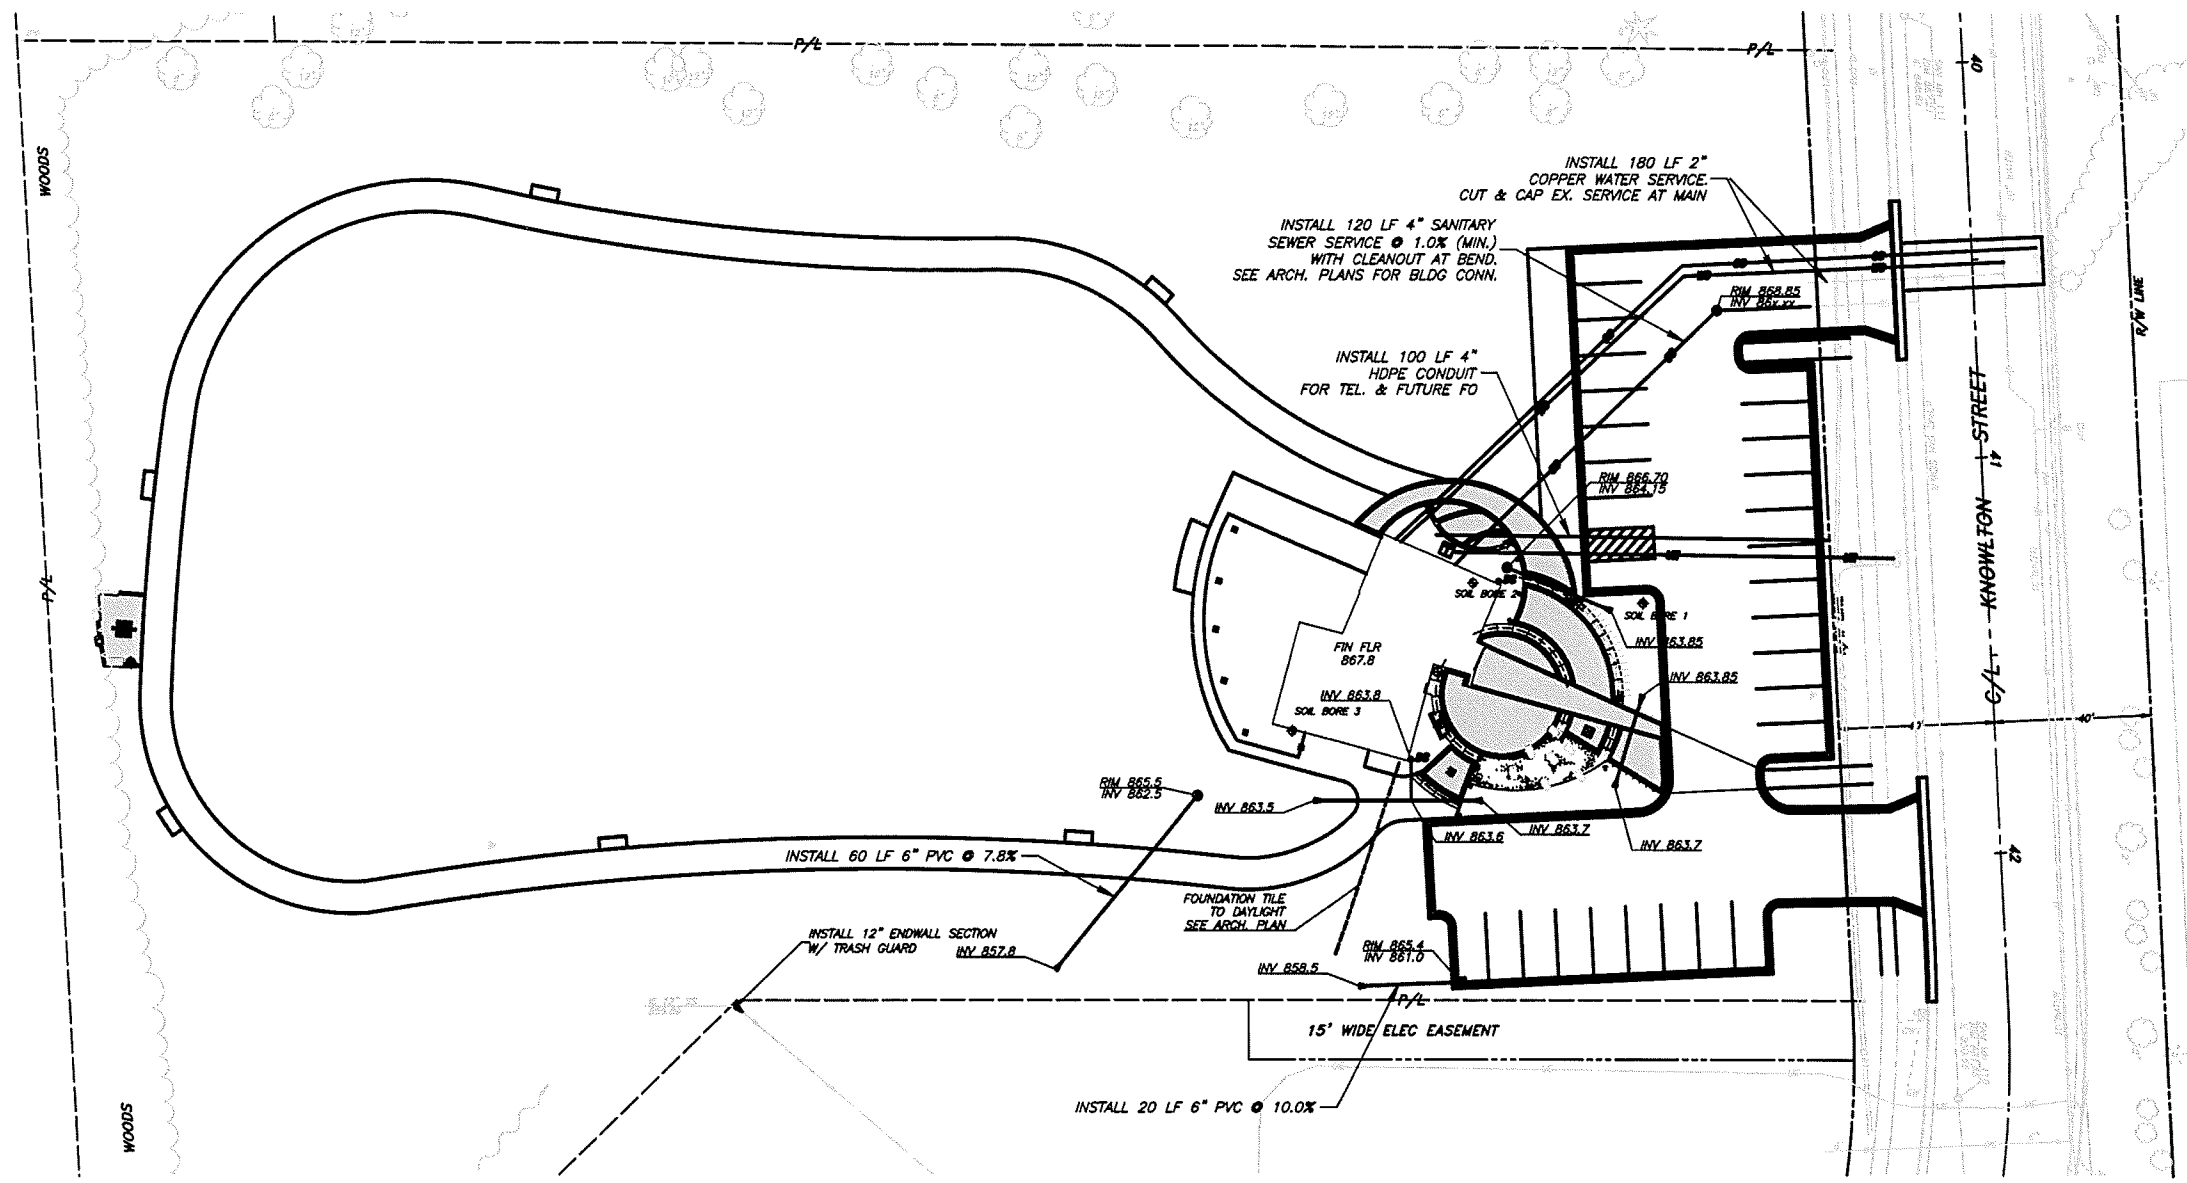

SCALE : 1" = 20'


PROJECT : #2012.R046	DATE : 12/27/12	DRAWN BY : GEM
		APPROVED BY : GEM

CITY OF WATERLOO, WISCONSIN
 UTILITY PLAN
 WATERLOO TRAILHEAD FACILITY

MCKAY
HARDY COMPANY
 1001 1st St. • Waterloo, WI 53186
 PO Box 185 (762) 721-2121
 PO 5, Monroe Street (762) 726-4342
 Waterloo, WI 53184 (762) 726-3294
 www.mckayhardy.com

KUNKEL
 engineering
 group
 107 Parallel Street
 Beaver Dam, WI 53016
 (920) 356-9447
 Fax (920) 356-9454

January 14, 2013 11:02:56 AM
 S:\Users\jshapiro\Public\Drawings\Trailhead\Trailhead.dwg

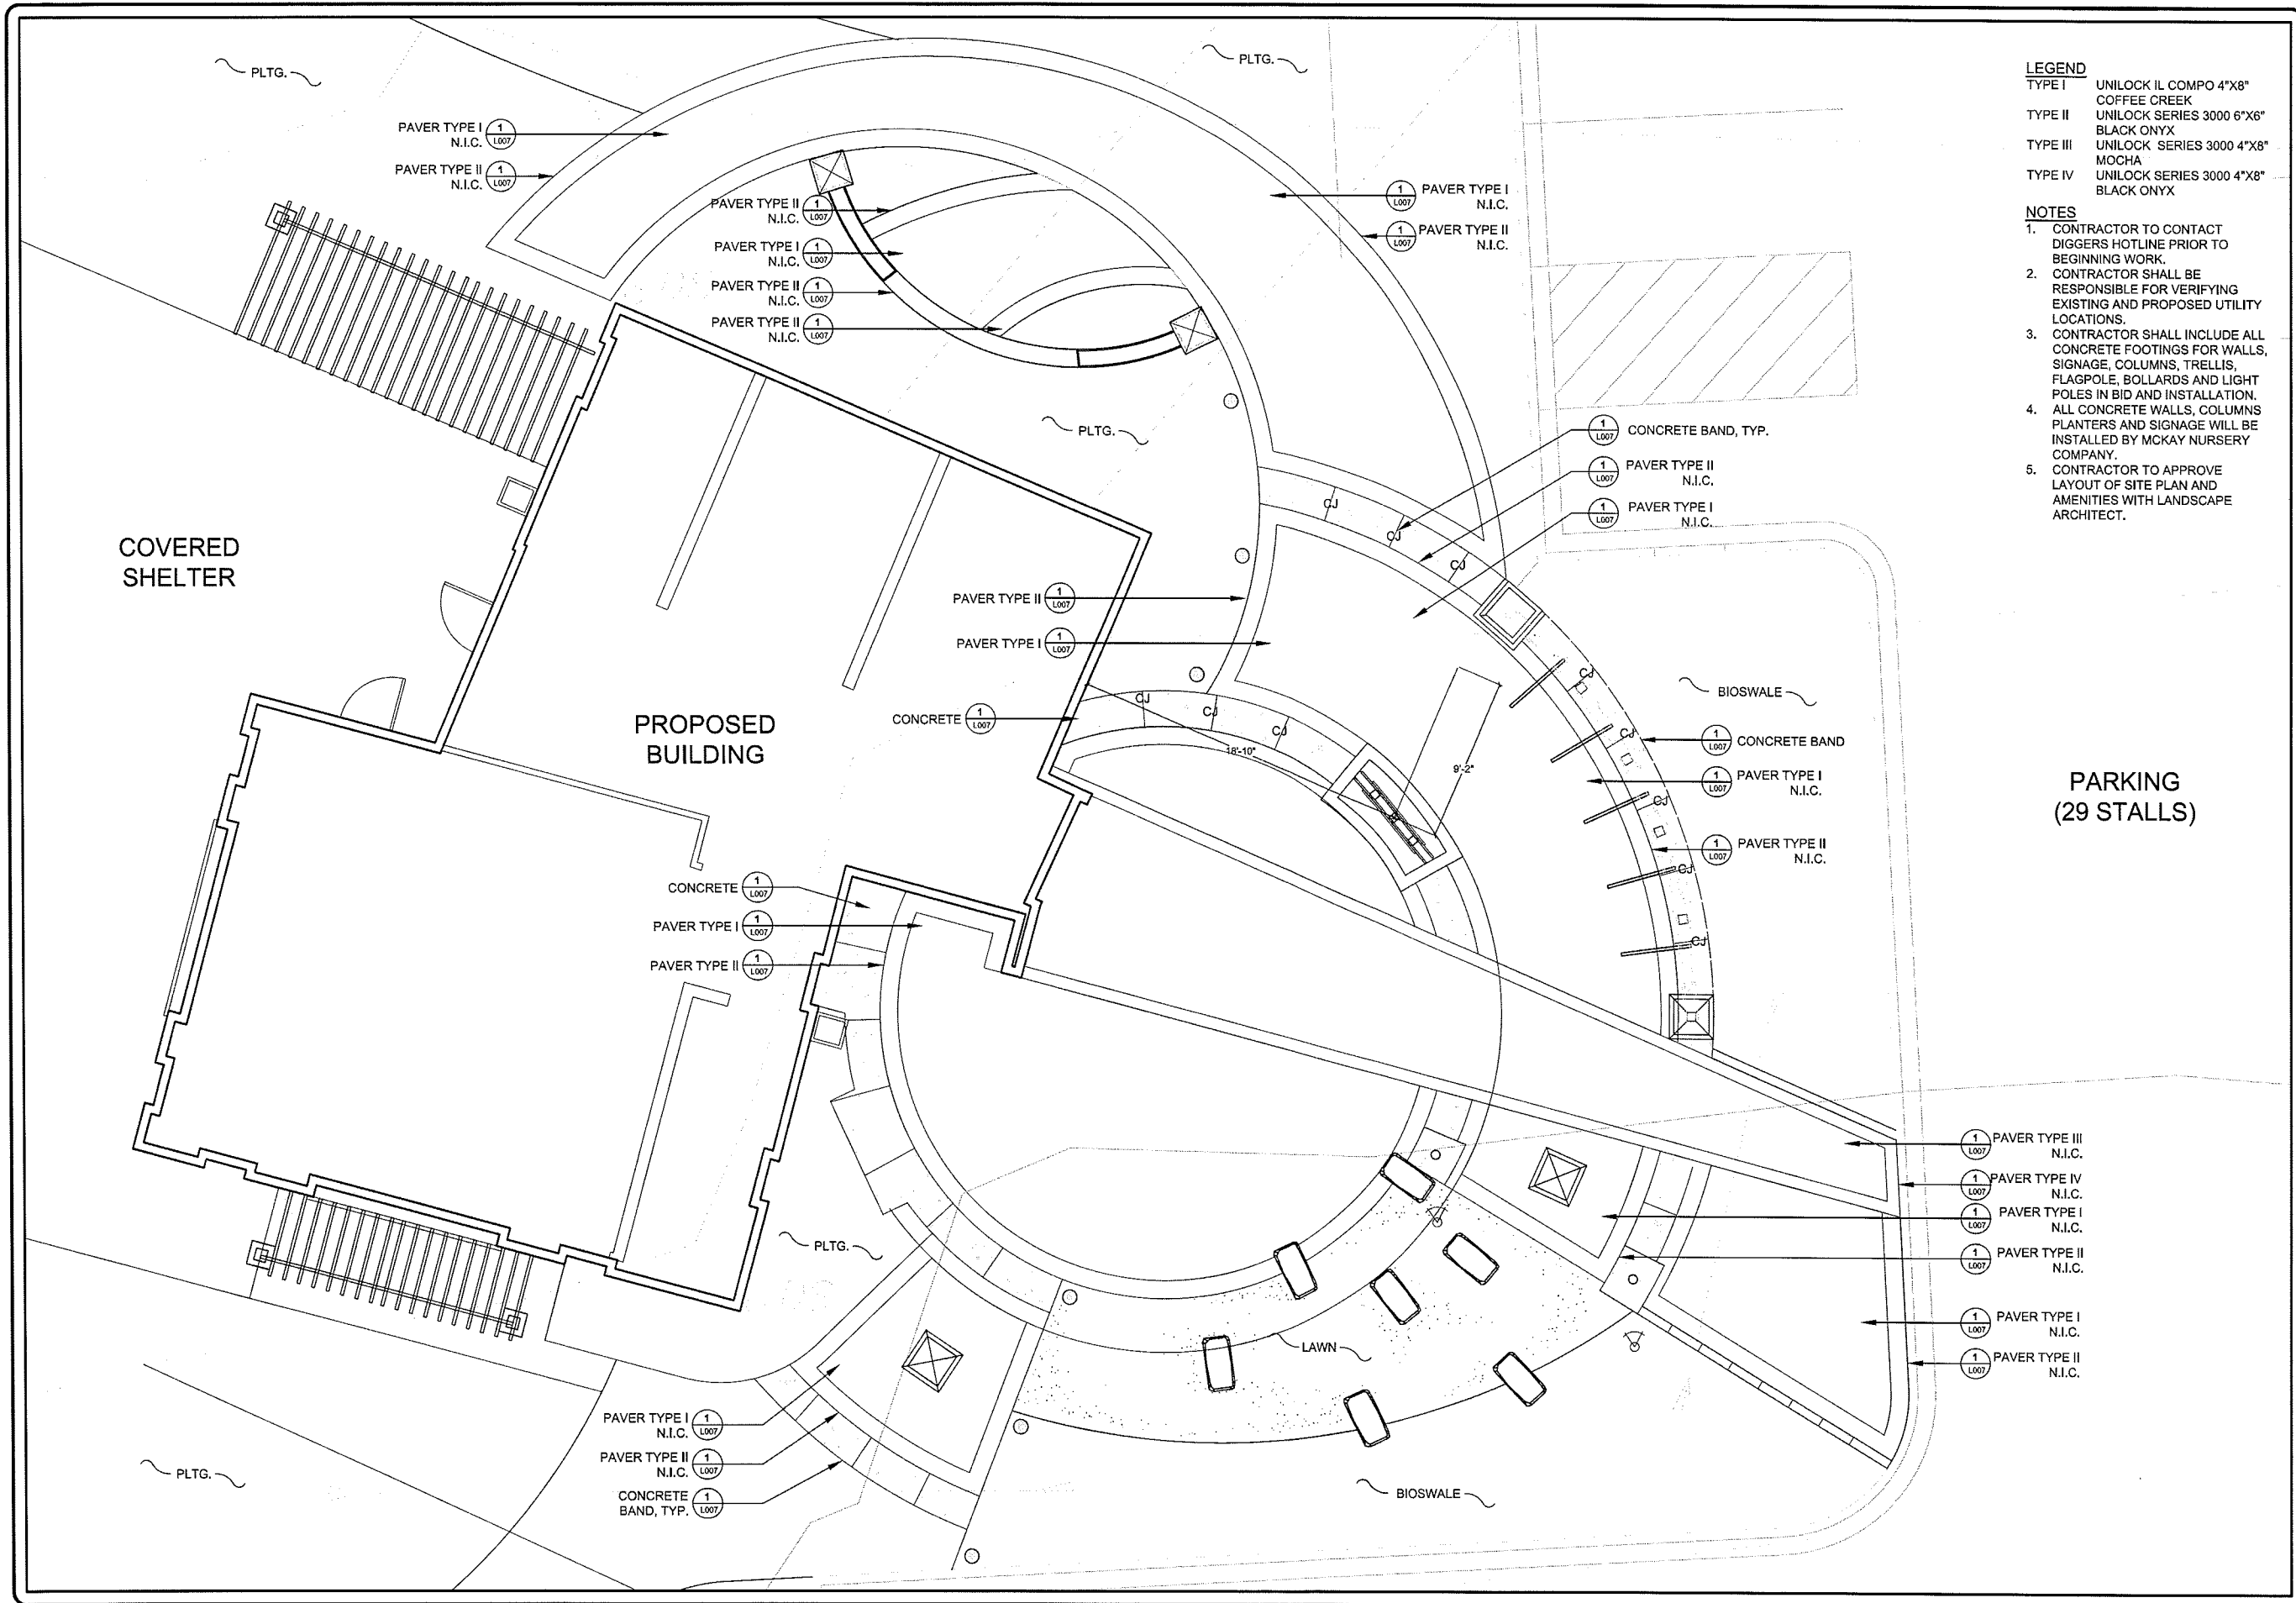


- LEGEND**
- TYPE I UNILOCK IL COMPO 4"x8" COFFEE CREEK
 - TYPE II UNILOCK SERIES 3000 6"x6" BLACK ONYX
 - TYPE III UNILOCK SERIES 3000 4"x8" MOCHA
 - TYPE IV UNILOCK SERIES 3000 4"x8" BLACK ONYX

- NOTES**
1. CONTRACTOR TO CONTACT DIGGERS HOTLINE PRIOR TO BEGINNING WORK.
 2. CONTRACTOR SHALL BE RESPONSIBLE FOR VERIFYING EXISTING AND PROPOSED UTILITY LOCATIONS.
 3. CONTRACTOR SHALL INCLUDE ALL CONCRETE FOOTINGS FOR WALLS, SIGNAGE, COLUMNS, TRELLIS, FLAGPOLE, BOLLARDS AND LIGHT POLES IN BID AND INSTALLATION.
 4. ALL CONCRETE WALLS, COLUMNS PLANTERS AND SIGNAGE WILL BE INSTALLED BY MCKAY NURSERY COMPANY.
 5. CONTRACTOR TO APPROVE LAYOUT OF SITE PLAN AND AMENITIES WITH LANDSCAPE ARCHITECT.

MCKAY NURSERY COMPANY
 1827 W. Appleton Avenue, Okauchee, WI
 PO Box 185
 790 S. Monroe Street
 Waterloo, WI 53594
 (T) 920.478.2121
 (T) 920.236.4242
 (F) 920.478.3615
 www.mckaynursery.com

Waterloo Community Park
 and Trailhead
 WATERLOO, WI


Drawing Title
Site Materials Plan

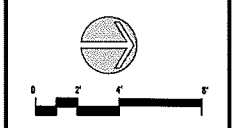

This drawing remains the property of the undersigned, and no use of it shall be made without their consent. The undersigned and McKay Nursery Company assume no responsibility for accuracy, zoning compliance, structural integrity and all details and dimensions.

To slash location of party's underground facilities before you dig
CALL YOUR LOCAL UTILITY

DRAWN BY
RS/ES
 PROJECT NUMBER
 D-11104
 DATE
 01.10.13
 CAD FILE
 C008
 SHEET
 1 OF 22
 SHEET NUMBER
C008

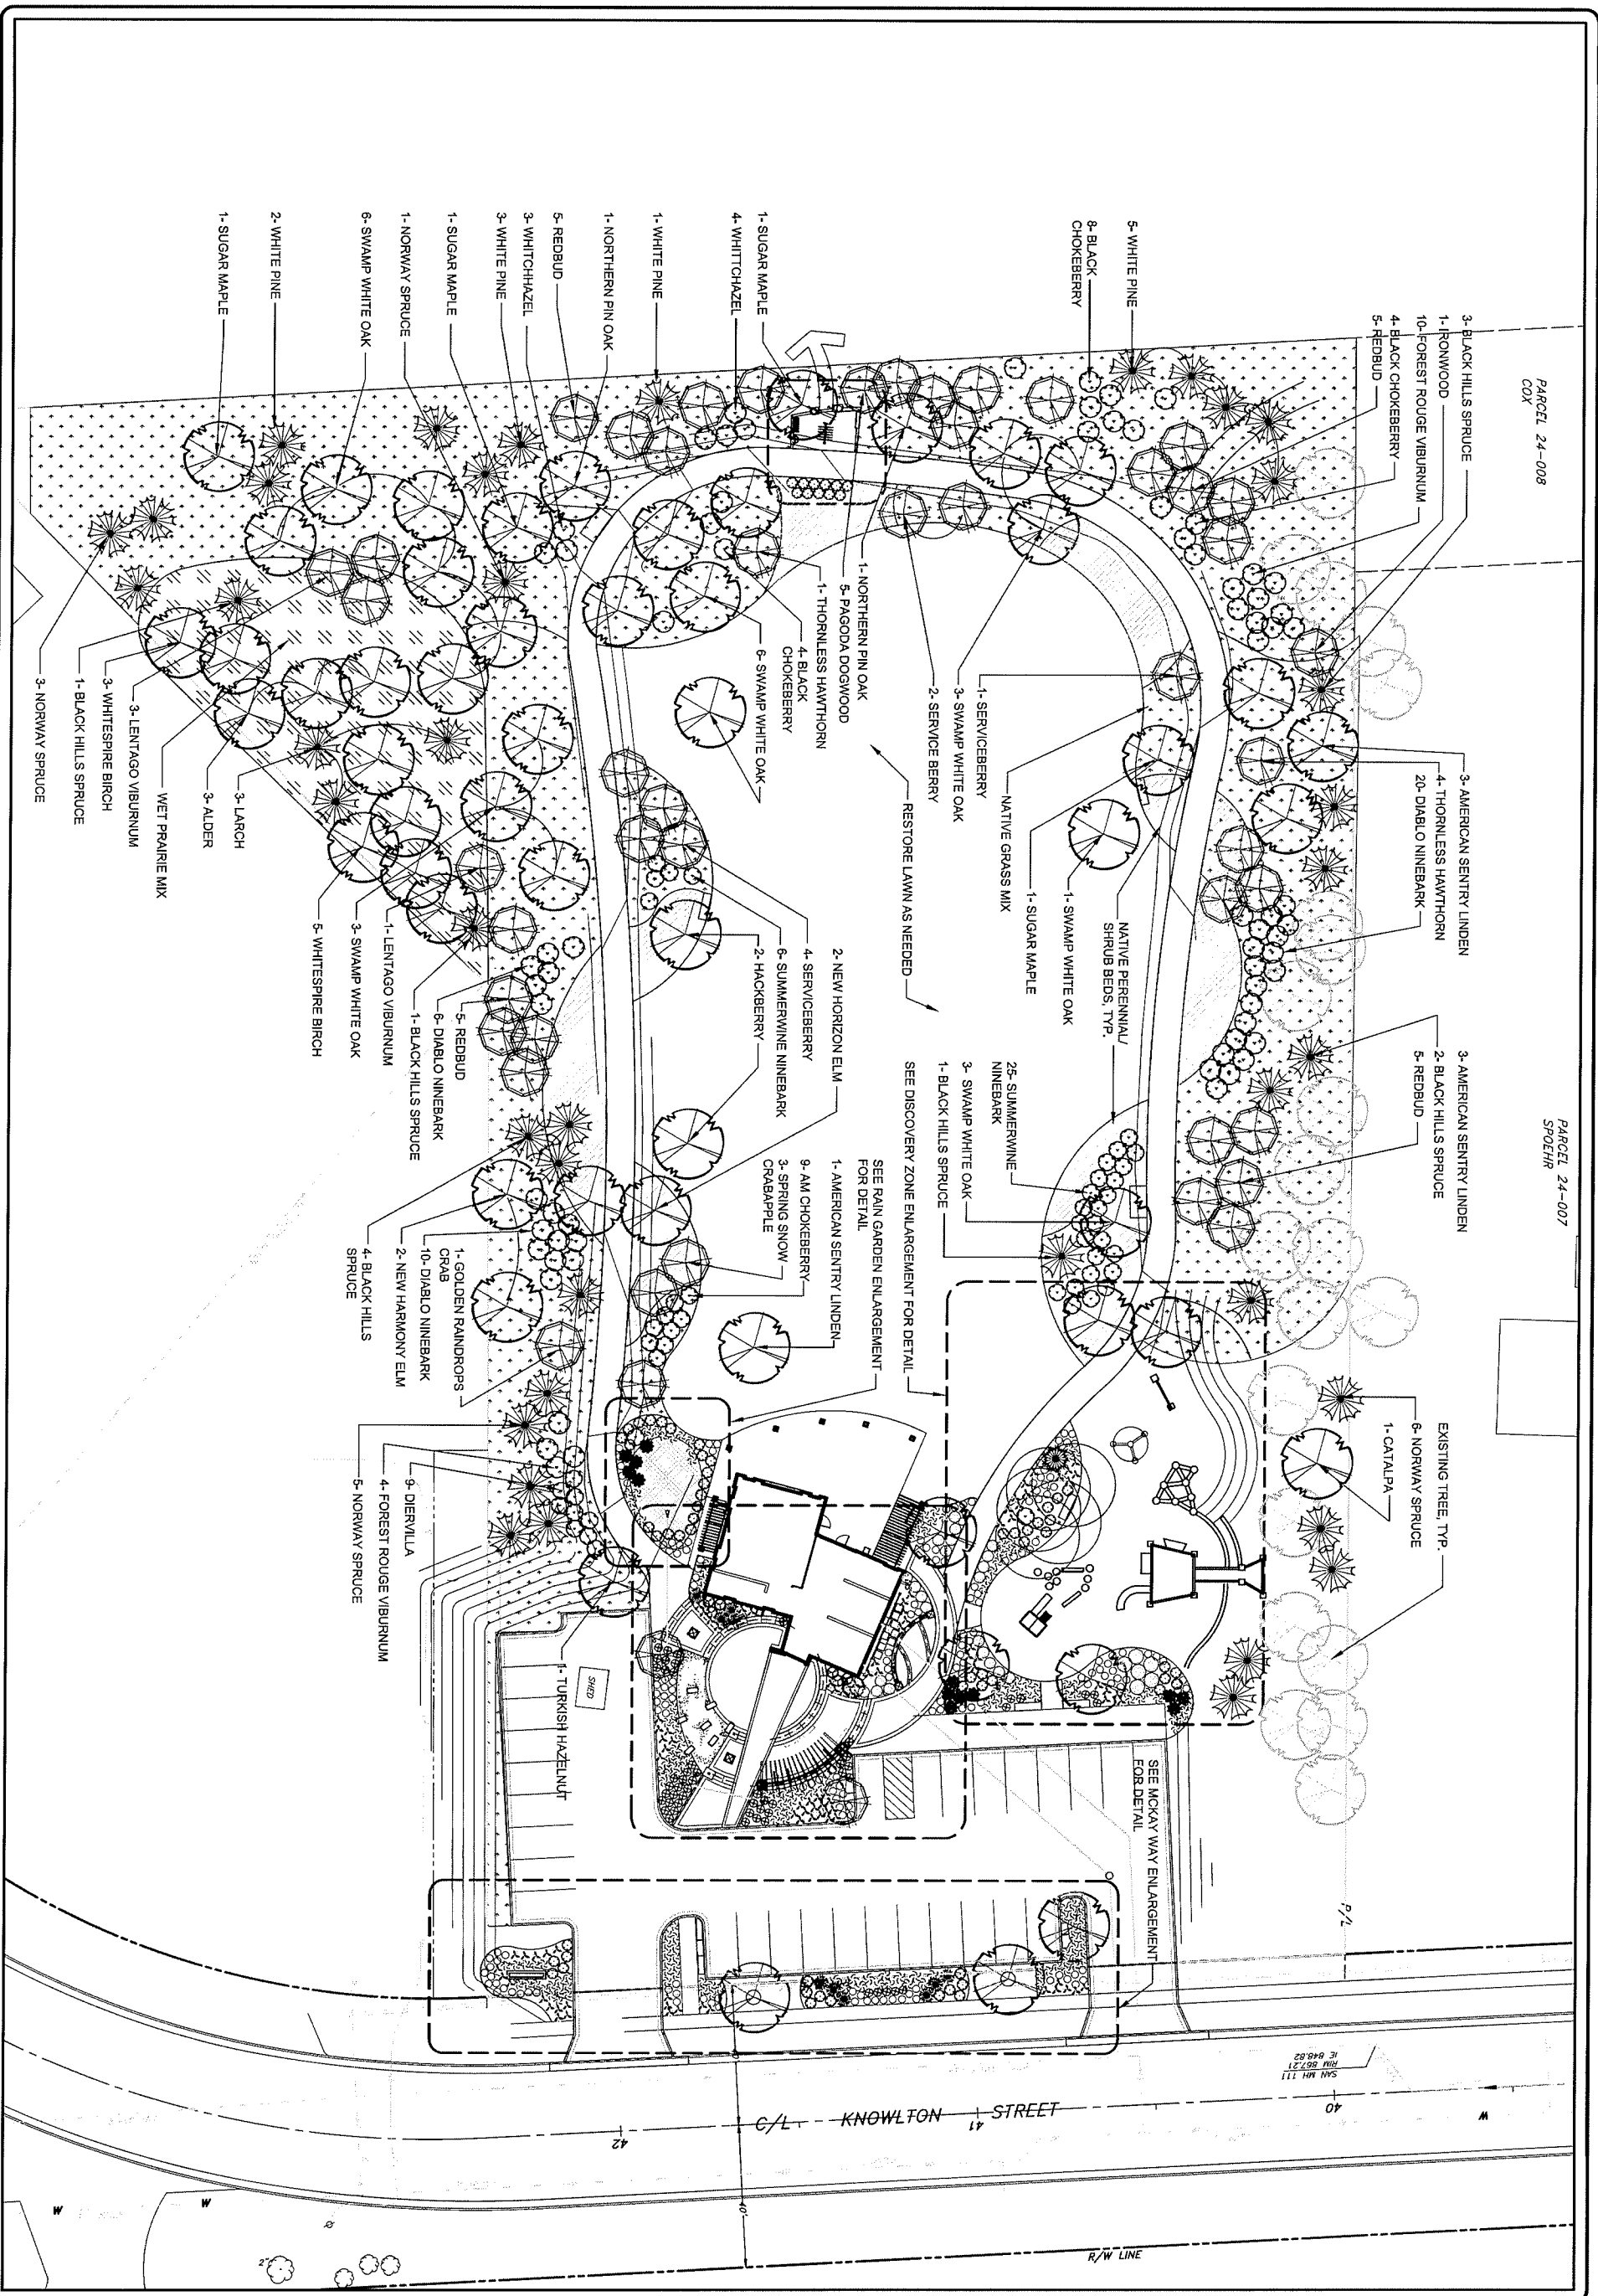

PARCEL 24-008
COX

PARCEL 24-007
SPOEHR

3- BLACK HILLS SPRUCE
1- HONWOOD
10- FOREST ROUGE VIBURNUM
4- BLACK CHOKEBERRY
5- REDBUD

3- AMERICAN SENTRY LINDEN
4- THORNLESS HAWTHORN
20- DIABLO NINEBARK

EXISTING TREE, TYP.
6- NORWAY SPRUCE
1- CATALPA

5- WHITE PINE
8- BLACK CHOKEBERRY

1- SERVICEBERRY
3- SWAMP WHITE OAK
NATIVE GRASS MIX

25- SUMMERWINE NINEBARK
3- SWAMP WHITE OAK
1- BLACK HILLS SPRUCE

SEE DISCOVERY ZONE ENLARGEMENT FOR DETAIL
SEE RAIN GARDEN ENLARGEMENT FOR DETAIL
SEE MCKAY WAY ENLARGEMENT FOR DETAIL

1- SUGAR MAPLE
4- WHITTCHAZEL

1- THORNLESS HAWTHORN
4- BLACK CHOKEBERRY
6- SWAMP WHITE OAK

2- NEW HORIZON ELM
4- SERVICEBERRY
6- SUMMERWINE NINEBARK
2- HACKBERRY

1- AMERICAN SENTRY LINDEN
9- AM CHOKEBERRY
3- SPRING SNOW
9- AM CHOKEBERRY
3- SPRING SNOW
CRABAPPLE

1- WHITE PINE
1- NORTHERN PIN OAK

5- REDBUD
3- WHITTCHAZEL
3- WHITE PINE
1- SUGAR MAPLE

1- LENTAGO VIBURNUM
1- BLACK HILLS SPRUCE
6- DIABLO NINEBARK
5- REDBUD

1- AMERICAN SENTRY LINDEN
10- DIABLO NINEBARK
2- NEW HARMONY ELM
4- BLACK HILLS SPRUCE

1- NORWAY SPRUCE
6- SWAMP WHITE OAK

3- WHITTCHAZEL
3- WHITE PINE
1- SUGAR MAPLE

3- SWAMP WHITE OAK
5- WHITESPIRE BIRCH

9- DIERVILLA
4- FOREST ROUGE VIBURNUM
5- NORWAY SPRUCE

2- WHITE PINE
1- SUGAR MAPLE

3- LARCH
3- ALDER
3- WHITESPIRE BIRCH
3- LENTAGO VIBURNUM
3- WHITESPIRE BIRCH
3- NORWAY SPRUCE

1- LENTAGO VIBURNUM
1- BLACK HILLS SPRUCE
6- DIABLO NINEBARK
5- REDBUD

1- AMERICAN SENTRY LINDEN
10- DIABLO NINEBARK
2- NEW HARMONY ELM
4- BLACK HILLS SPRUCE

1- NORWAY SPRUCE
6- SWAMP WHITE OAK

3- WHITTCHAZEL
3- WHITE PINE
1- SUGAR MAPLE

3- SWAMP WHITE OAK
5- WHITESPIRE BIRCH

9- DIERVILLA
4- FOREST ROUGE VIBURNUM
5- NORWAY SPRUCE

MCKAY
NURSERY COMPANY
Since 1897 • An Embury Group Company
PO Box 185 (T) 920.478.2121
750 S. Monroe Street (T) 800.236.4242
Waterloo, WI 53594 (F) 920.478.3615
www.mckaynursery.com

**Waterloo Community Park
and Trailhead**
WATERLOO, WI

Drawing Title
Landscape Plan

Scale: 1" = 20'

DATE: 01.10.13
DRAWN BY: [Signature]
CHECKED BY: [Signature]
SCALE: 1" = 20'

L001