


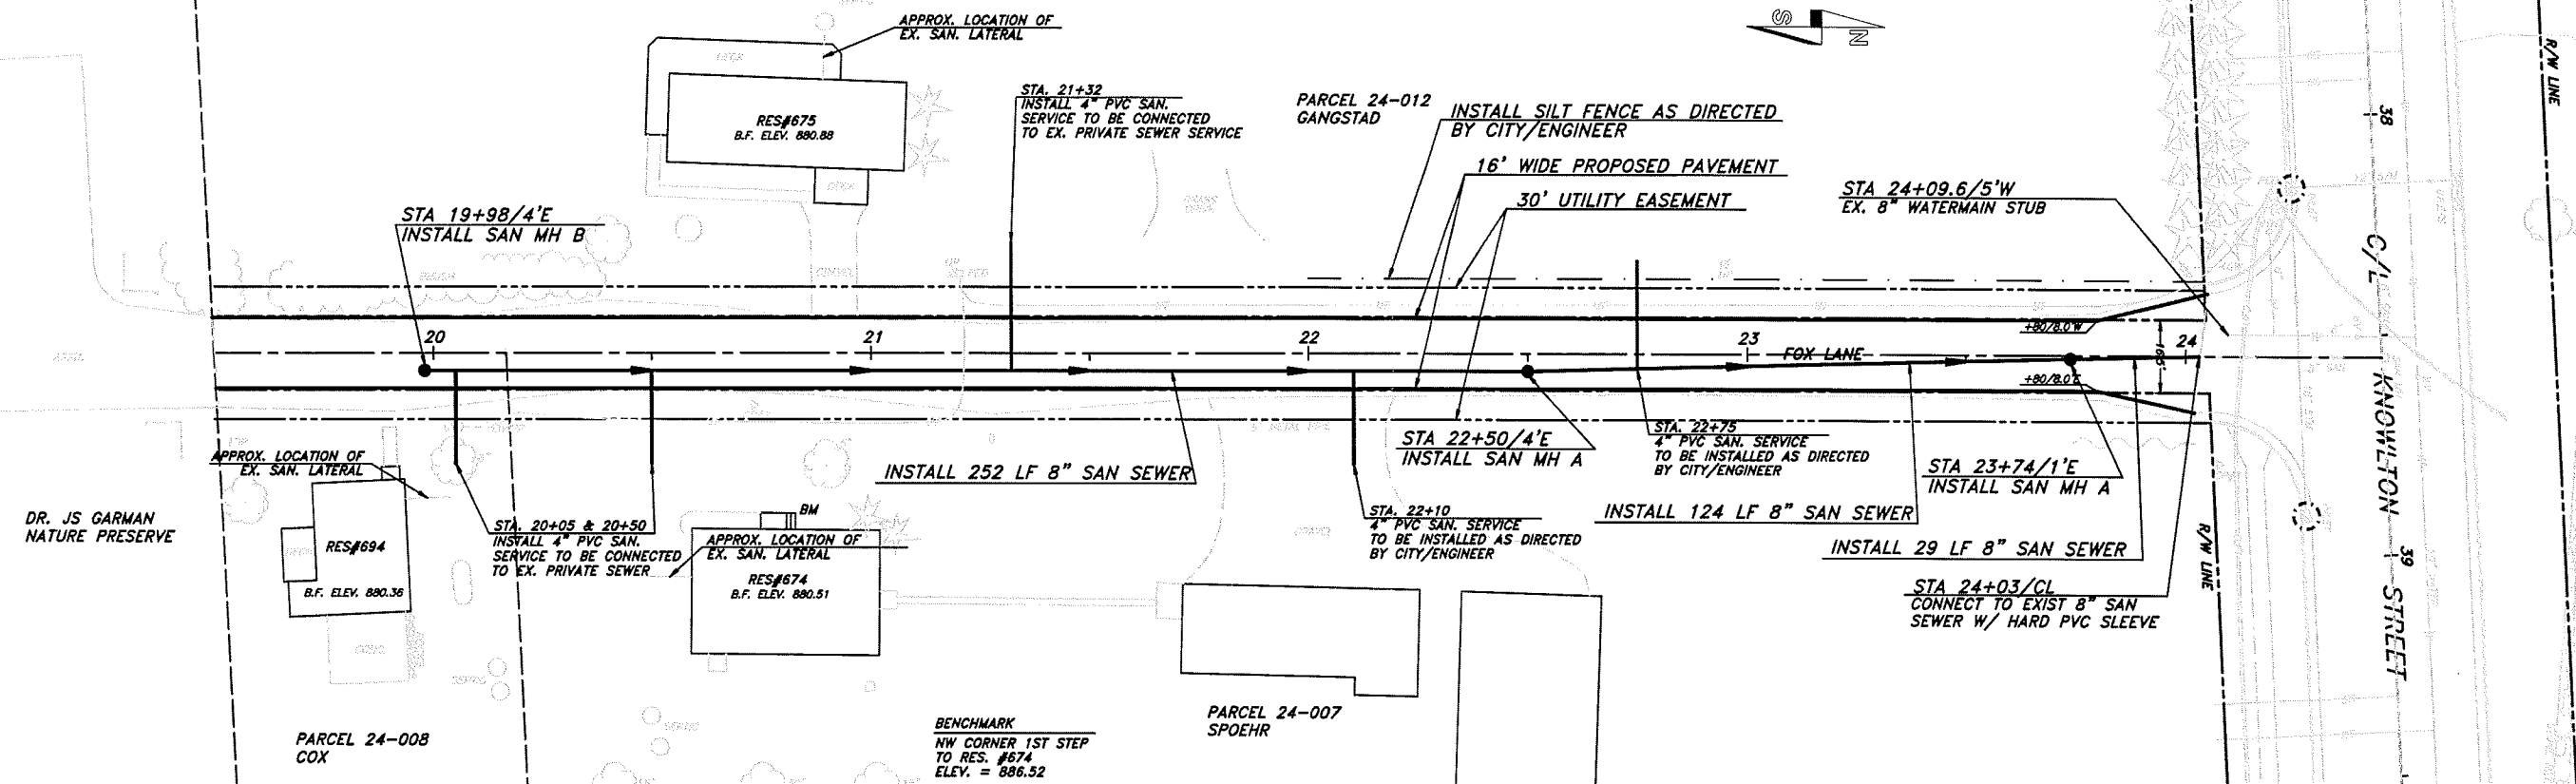


NOTE: PROVIDE SANITARY SEWER CLEAN OUT MID RUN OF EACH LATERAL



CONSTRUCTION EROSION CONTROL LEGEND

- EXISTING INLET - INSTALL TYPE C INLET PROTECTION
- INLET PROTECTION FOR EXISTING INLETS TO BE INSTALLED PRIOR TO EXCAVATION
- INLET PROTECTION TO BE INSPECTED AND MAINTAINED PER EROSION CONTROL PLAN
- STONE TRACKING PAD

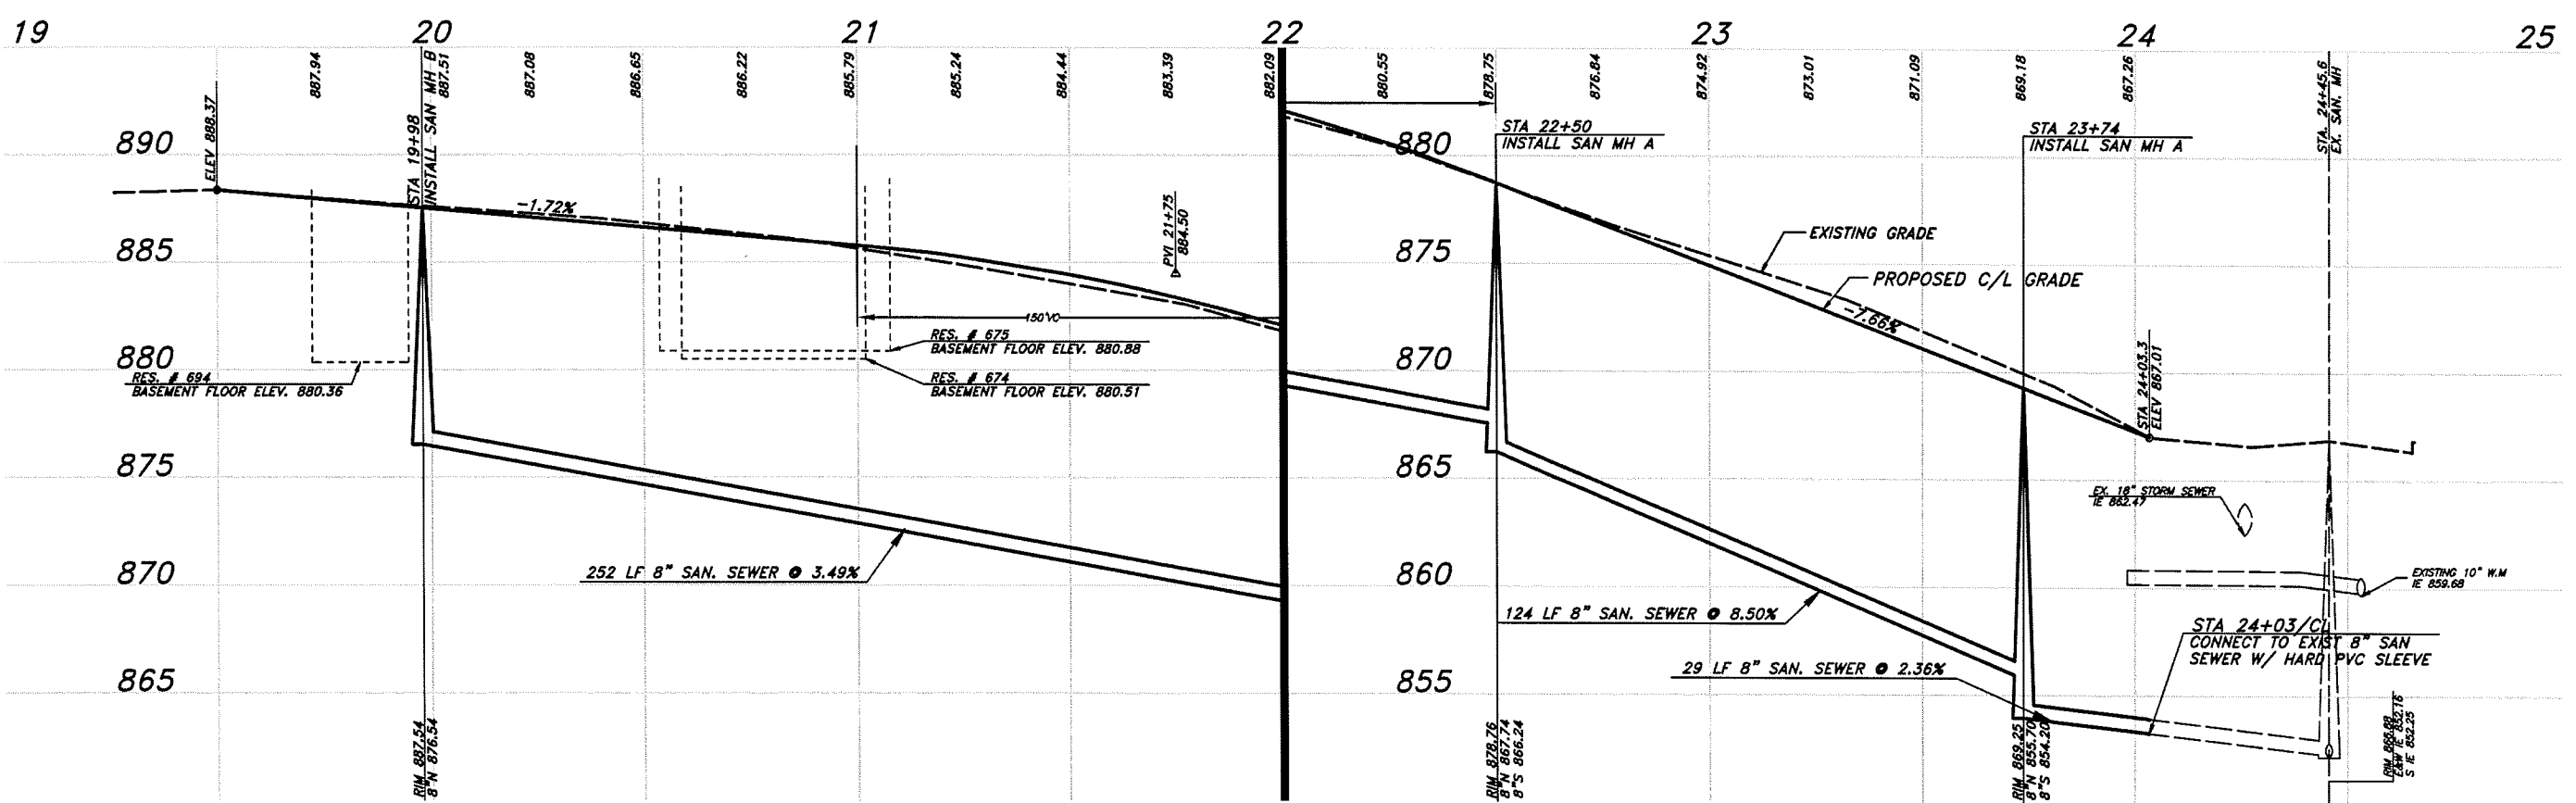

CITY OF WATERLOO - FOX LANE IMPROVEMENTS

SCALE: 1" = 20'H 4"V

|                       |
|-----------------------|
| PROJECT : # 2012.0036 |
| DATE : SEPTEMBER 2012 |
| DRAWN BY : NMC        |
| APPROVED BY : BAO     |


CITY OF WATERLOO, WISCONSIN  
FOX LANE IMPROVEMENTS  
PLAN & PROFILE

**KUNKEL**  
engineering  
group

107 Parallel Street  
Beaver Dam, WI 53916  
(920)356-9447  
Fax (920)356-9454

SHEET F3 OF 4

November 13, 2012 10:10:24 a.m.  
Drawing: S:\TOWNS\WATERLOO\FOX LANE & TRAILHEAD\PROV\FOX LANE.DWG

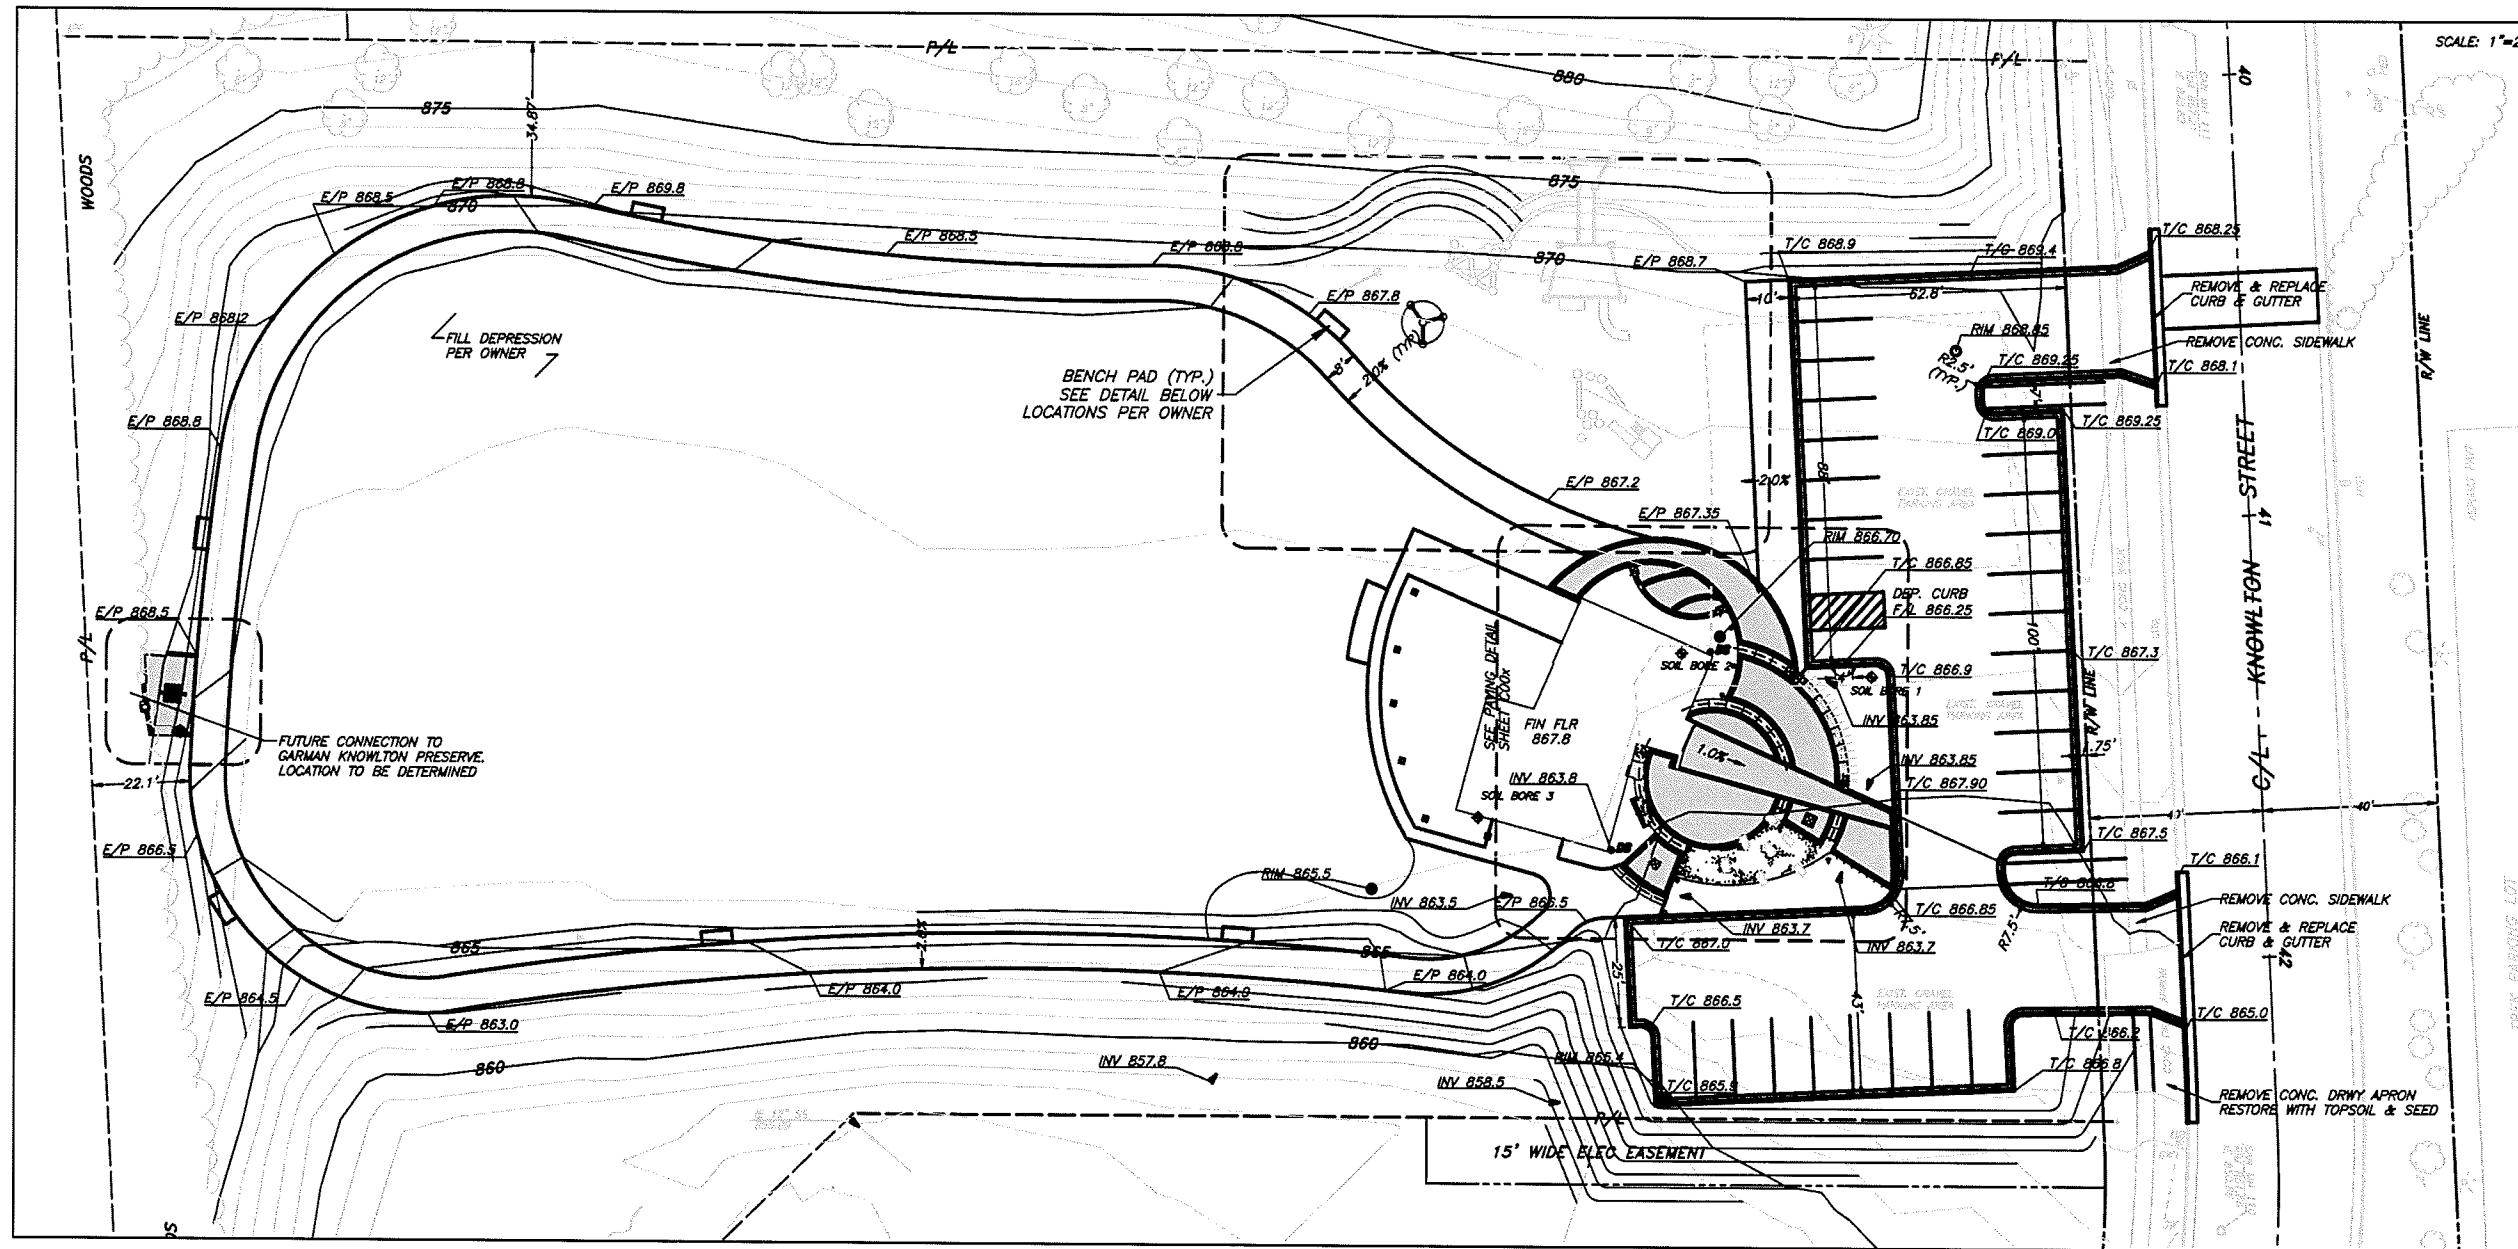






SCALE: 1"=20'



SCALE: AS NOTED

|                      |                 |                   |
|----------------------|-----------------|-------------------|
| PROJECT : #2012.R046 | DATE : 12/27/12 | DRAWN BY : GEM    |
|                      |                 | APPROVED BY : GEM |

CITY OF WATERLOO, WISCONSIN  
 GRADING AND PAVING PLAN  
 WATERLOO TRAILHEAD FACILITY

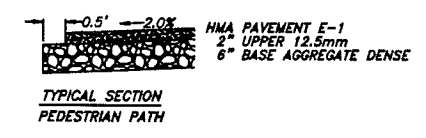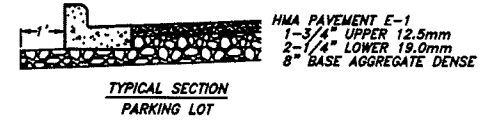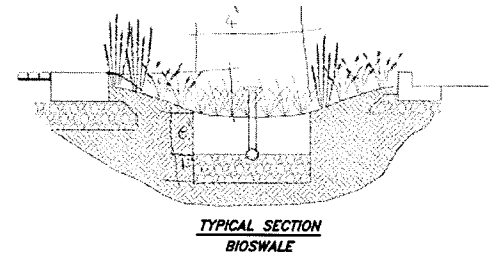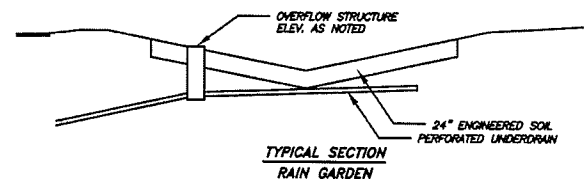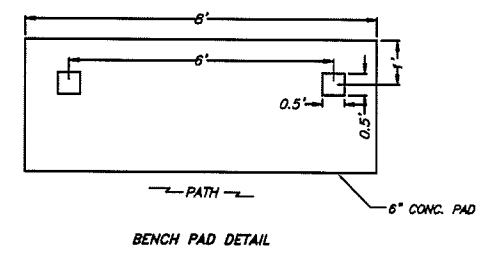

CITY OF WATERLOO - WATERLOO TRAILHEAD FACILITY


**MCKAY**  
 NURSERY COMPANY  
 Since 1897 - An Employee Owned Company  
 P.O. Box 165 (715) 824-7821  
 705 S. Monroe Street (715) 825-6442  
 Waterloo, WI 53194 (715) 824-7815  
 www.mckaynursery.com

**KUNKEL**  
 engineering group  
 107 Parallel Street  
 Beaver Dam, WI 53916  
 (920) 356-9447  
 Fax (920) 356-9454

C003

January 14, 2013 11:29:20 AM  
 S:\township\waterloo\for lane & trailhead\DWG\Trailhead.dwg



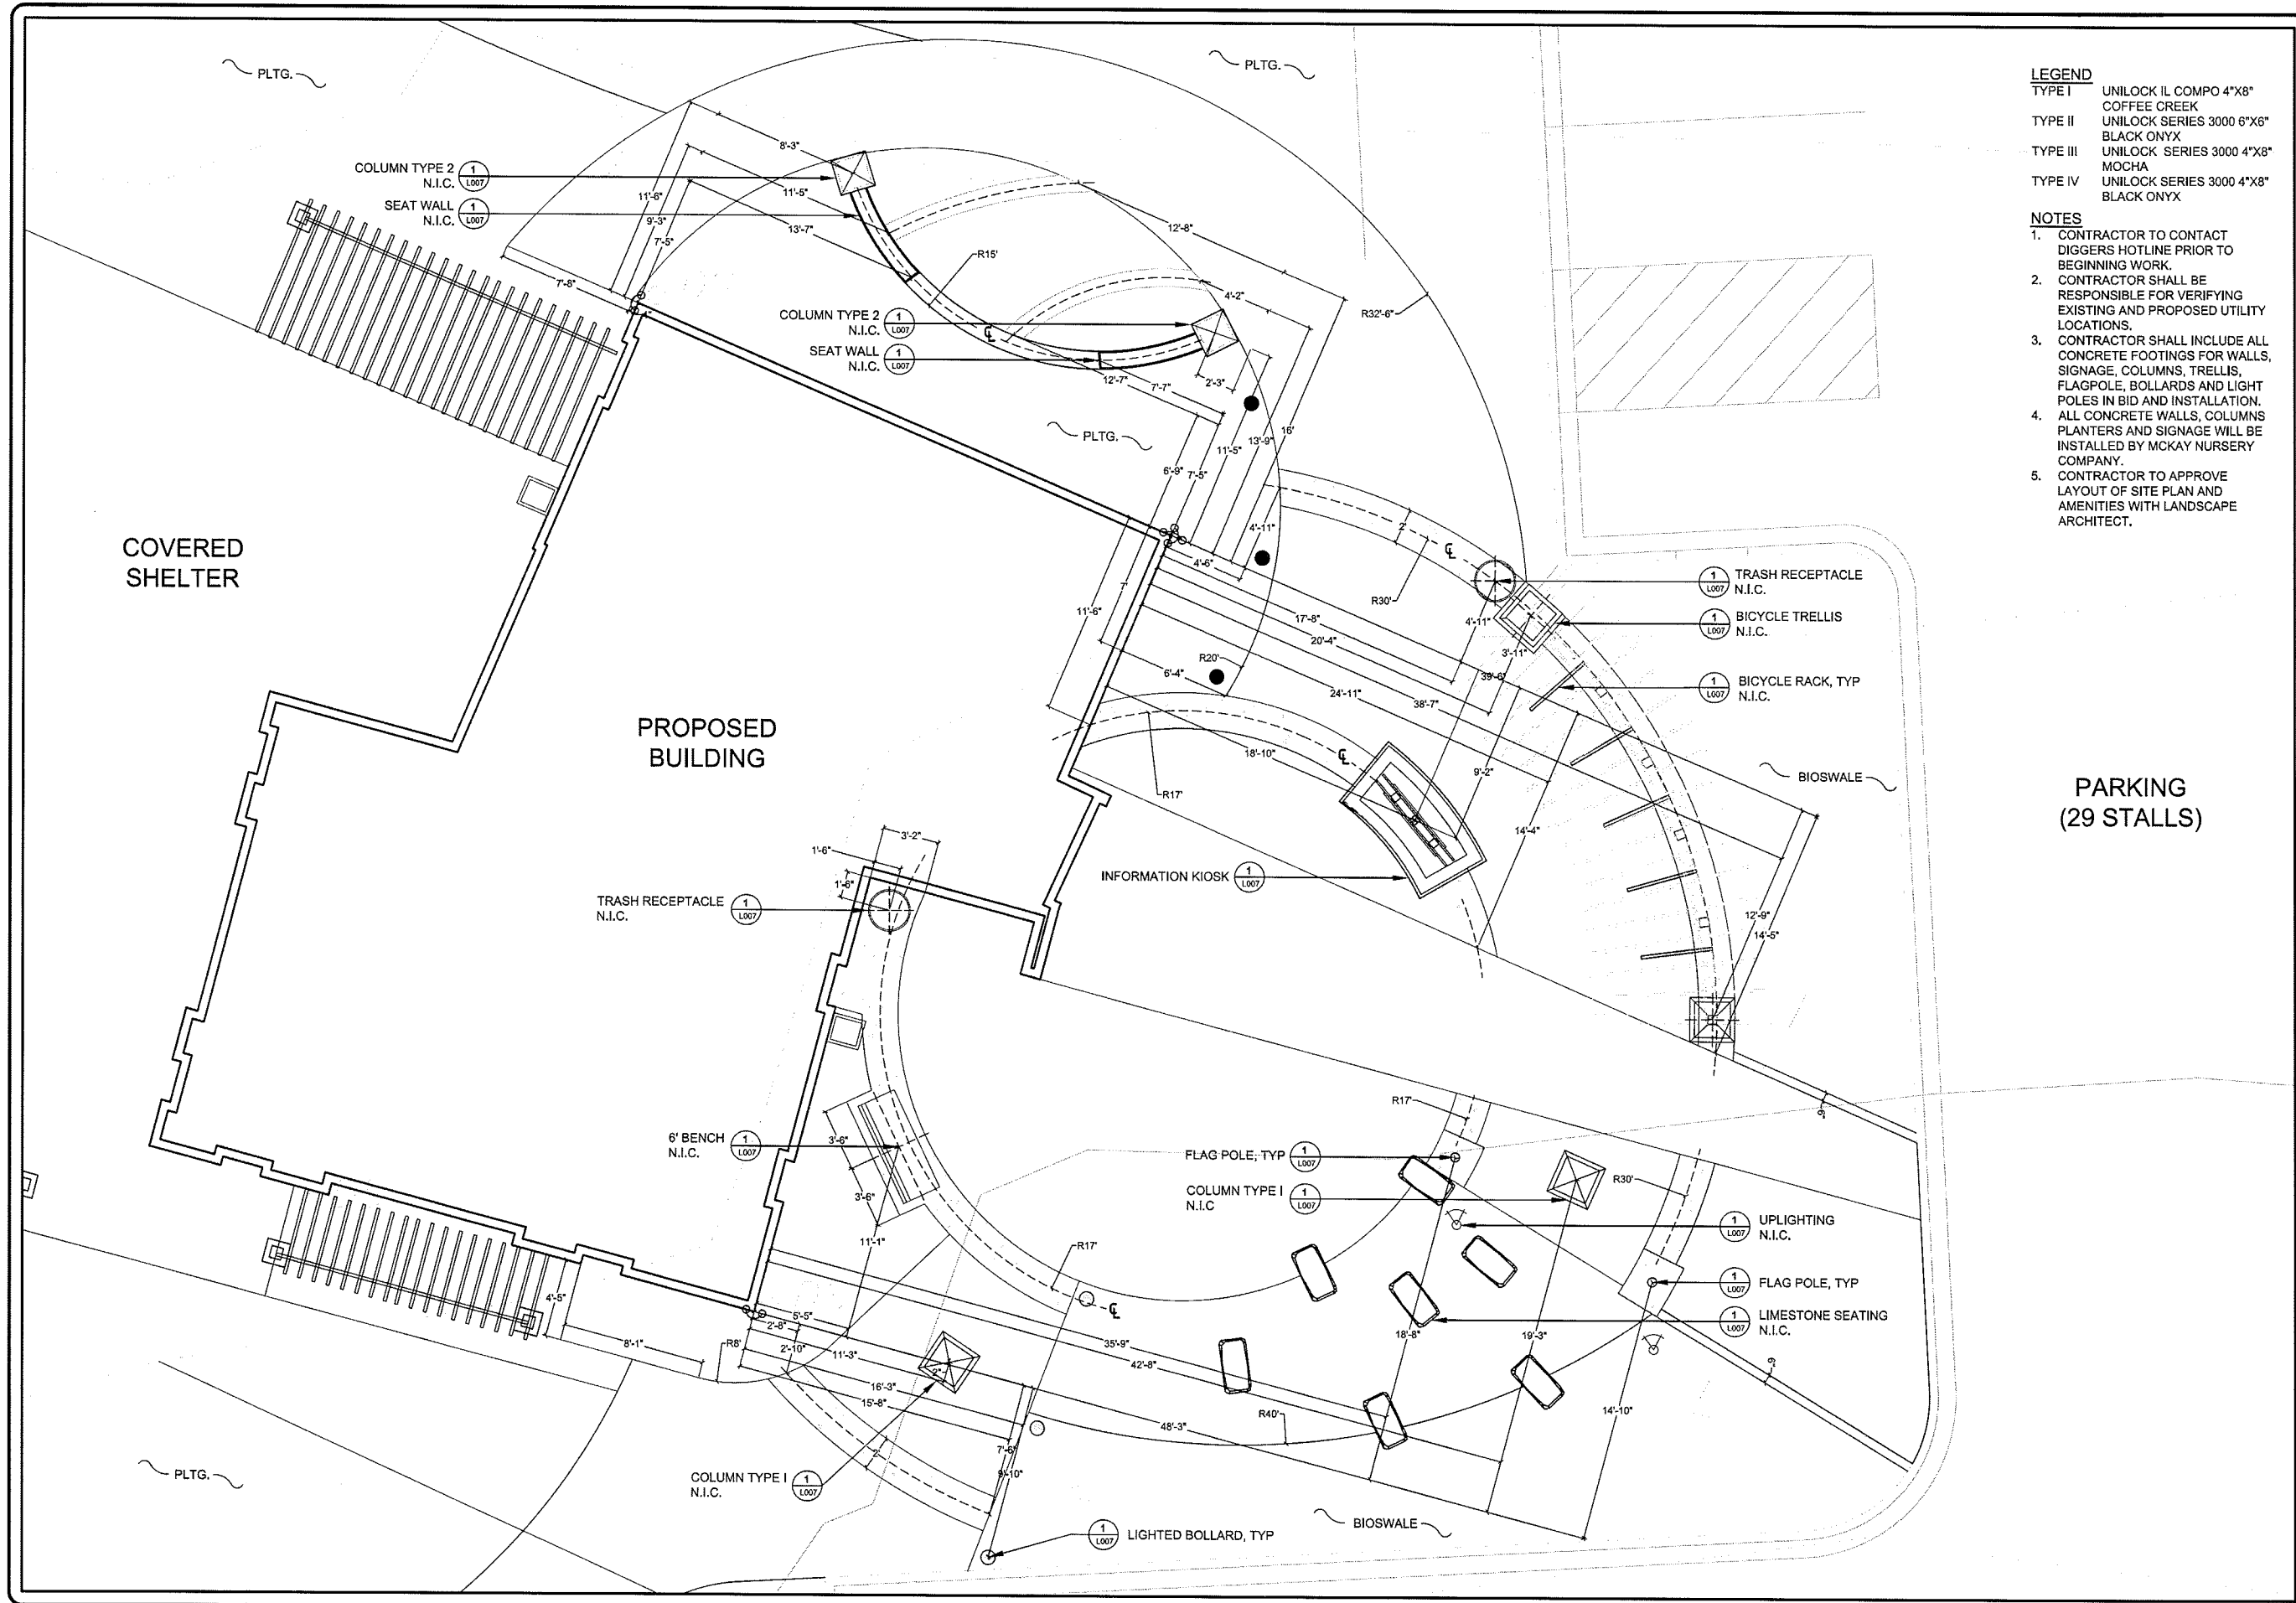

- LEGEND**
- TYPE I UNILOCK IL COMPO 4"x8" COFFEE CREEK
  - TYPE II UNILOCK SERIES 3000 6"x6" BLACK ONYX
  - TYPE III UNILOCK SERIES 3000 4"x8" MOCHA
  - TYPE IV UNILOCK SERIES 3000 4"x8" BLACK ONYX

- NOTES**
1. CONTRACTOR TO CONTACT DIGGERS HOTLINE PRIOR TO BEGINNING WORK.
  2. CONTRACTOR SHALL BE RESPONSIBLE FOR VERIFYING EXISTING AND PROPOSED UTILITY LOCATIONS.
  3. CONTRACTOR SHALL INCLUDE ALL CONCRETE FOOTINGS FOR WALLS, SIGNAGE, COLUMNS, TRELLIS, FLAGPOLE, BOLLARDS AND LIGHT POLES IN BID AND INSTALLATION.
  4. ALL CONCRETE WALLS, COLUMNS, PLANTERS AND SIGNAGE WILL BE INSTALLED BY MCKAY NURSERY COMPANY.
  5. CONTRACTOR TO APPROVE LAYOUT OF SITE PLAN AND AMENITIES WITH LANDSCAPE ARCHITECT.

**MCKAY NURSERY COMPANY**  
 Since 1897 - 4th Employee Owned  
 PO Box 185  
 750 S. Monroe Street  
 Waterloo, WI 53594  
 www.mckaynursery.com  
 (T) 920.478.2121  
 (T) 800.236.4242  
 (F) 920.478.3615


Waterloo Community Park  
 and Trailhead  
 WATERLOO, WI

Drawing Title  
**Plaza Layout Plan**

This drawing remains the property of the undersigned, and no use of it shall be made without their consent. The undersigned and McKay Nursery Company assume no responsibility for accuracy, zoning compliance, structural integrity and all details and dimensions.

To obtain location of participant's underground facilities before you dig, CALL YOUR LOCAL UTILITY

DRAWN BY  
 RS/ES  
 PROJECT NUMBER  
 D-11104  
 DATE  
 01.10.13  
 CAD FILE  
 C000X  
 SHEET  
 1 OF XX  
 SHEET NUMBER  
**C007**

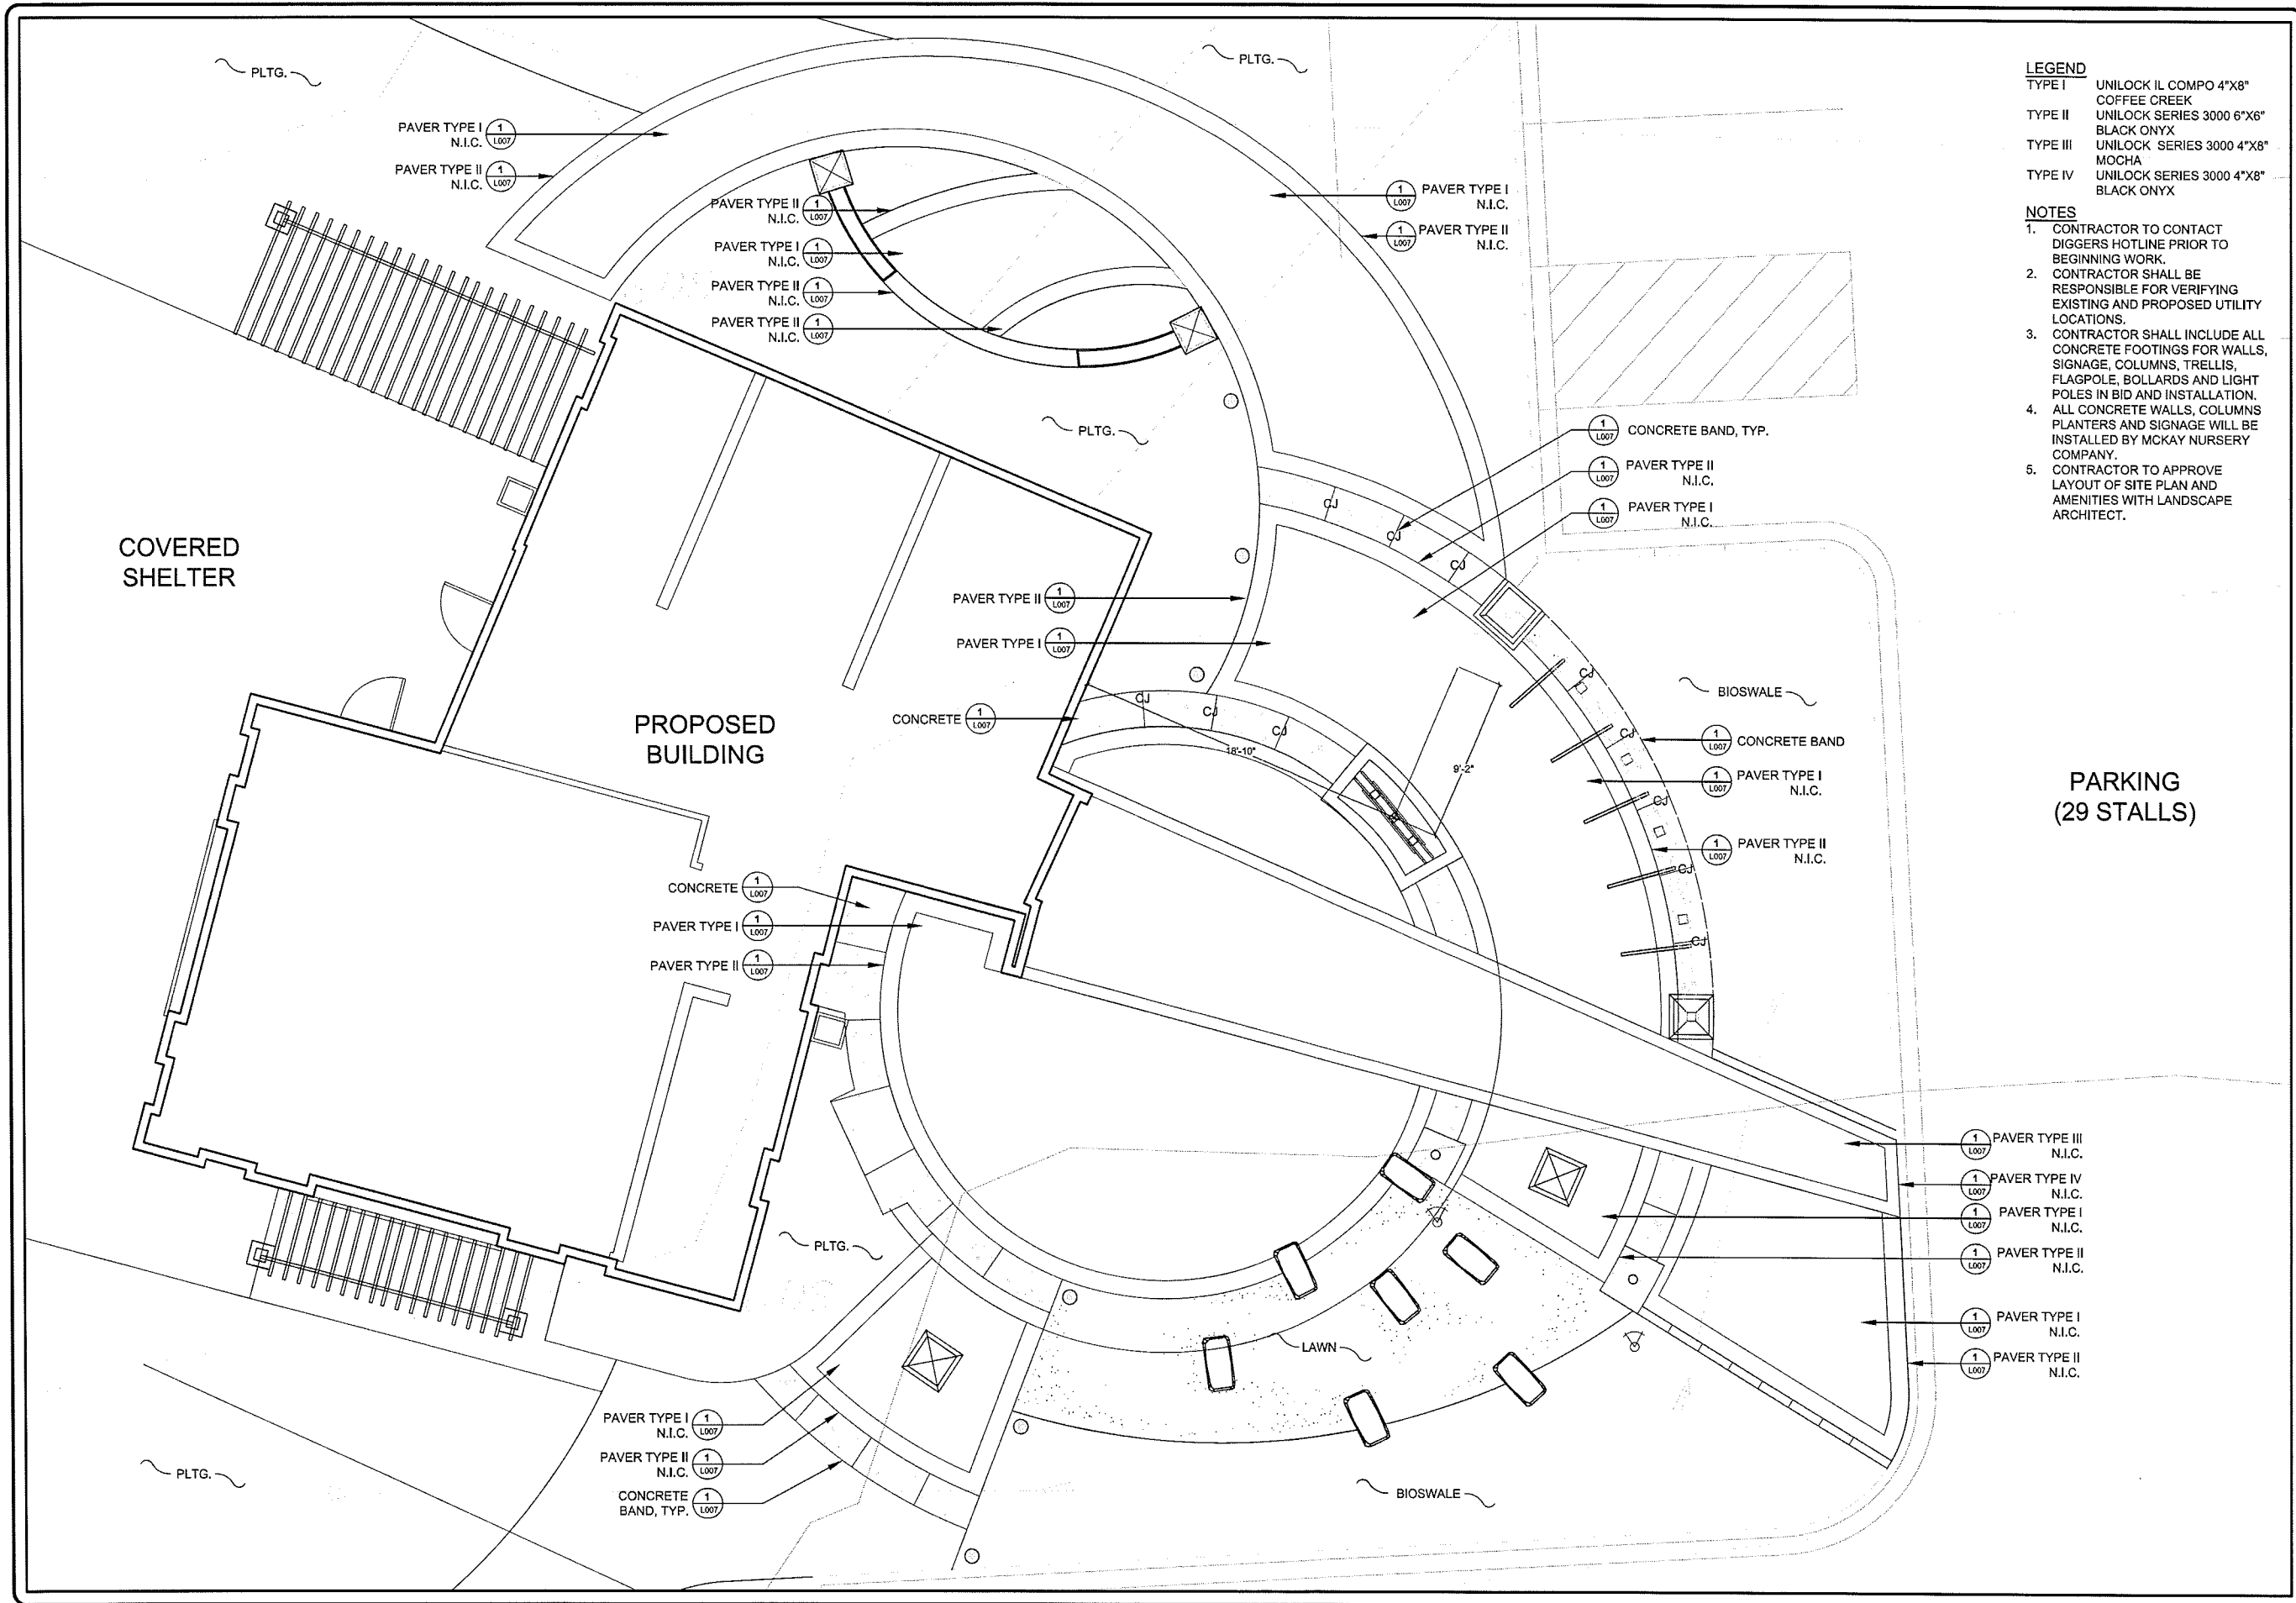


- LEGEND**
- TYPE I UNILOCK IL COMPO 4"x8" COFFEE CREEK
  - TYPE II UNILOCK SERIES 3000 6"x6" BLACK ONYX
  - TYPE III UNILOCK SERIES 3000 4"x8" MOCHA
  - TYPE IV UNILOCK SERIES 3000 4"x8" BLACK ONYX

- NOTES**
1. CONTRACTOR TO CONTACT DIGGERS HOTLINE PRIOR TO BEGINNING WORK.
  2. CONTRACTOR SHALL BE RESPONSIBLE FOR VERIFYING EXISTING AND PROPOSED UTILITY LOCATIONS.
  3. CONTRACTOR SHALL INCLUDE ALL CONCRETE FOOTINGS FOR WALLS, SIGNAGE, COLUMNS, TRELLIS, FLAGPOLE, BOLLARDS AND LIGHT POLES IN BID AND INSTALLATION.
  4. ALL CONCRETE WALLS, COLUMNS PLANTERS AND SIGNAGE WILL BE INSTALLED BY MCKAY NURSERY COMPANY.
  5. CONTRACTOR TO APPROVE LAYOUT OF SITE PLAN AND AMENITIES WITH LANDSCAPE ARCHITECT.

**MCKAY NURSERY COMPANY**  
 1827 W. Appleton Avenue, Okauchee, WI  
 PO Box 185  
 790 S. Monroe Street  
 Waterloo, WI 53594  
 (T) 920.478.2121  
 (T) 920.236.4242  
 (F) 920.478.3615  
 www.mckaynursery.com

Waterloo Community Park  
 and Trailhead  
 WATERLOO, WI

Drawing Title  
**Site Materials Plan**

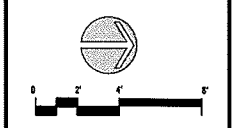

This drawing remains the property of the undersigned, and no use of it shall be made without their consent. The undersigned and McKay Nursery Company assume no responsibility for accuracy, zoning compliance, structural integrity and all details and dimensions.  
 To slash location of party's underground facilities before you dig  
**CALL YOUR LOCAL UTILITY**

DRAWN BY  
**RS/ES**  
 PROJECT NUMBER  
 D-11104  
 DATE  
 01.10.13  
 CAD FILE  
 C008  
 SHEET  
 1 OF 22  
 SHEET NUMBER  
**C008**



