

CITY OF WATERLOO, WISCONSIN

WATERLOO TRAILHEAD FACILITY IMPROVEMENTS

UTILITIES


GAS
WE ENERGIES
 315 WILLIAM ST
 WATERTOWN, WI 53094
 PHONE (920) 262-6827
 CONTACT: ANTHONY COOK

WATER/ELECTRIC
WATERLOO WATER & LIGHT UTILITY
 575 COMMERCIAL AVE.
 WATERLOO, WI 53594
 PHONE 920-478-2260
 CONTACT: GENE WEIHERT

TELEPHONE
VERIZON - WIWKBOJ
 2222 W. WISCONSIN ST
 P.O. BOX 49
 PORTAGE, WI 53901
 PHONE 608-742-9509
 CONTACT: WILLIAM MATHY
 NETWORK ENGINEERING

CABLE TELEVISION
CHARTER COMMUNICATIONS
 2701 DANIELS STREET
 MADISON, WI 53718
 PHONE 608-209-9045
 CONTACT: RON FRASE

SEWER
CITY OF WATERLOO
 136 N. MONROE ST.
 WATERLOO, WI 53594-1198
 CONTACT: GARY YERGES

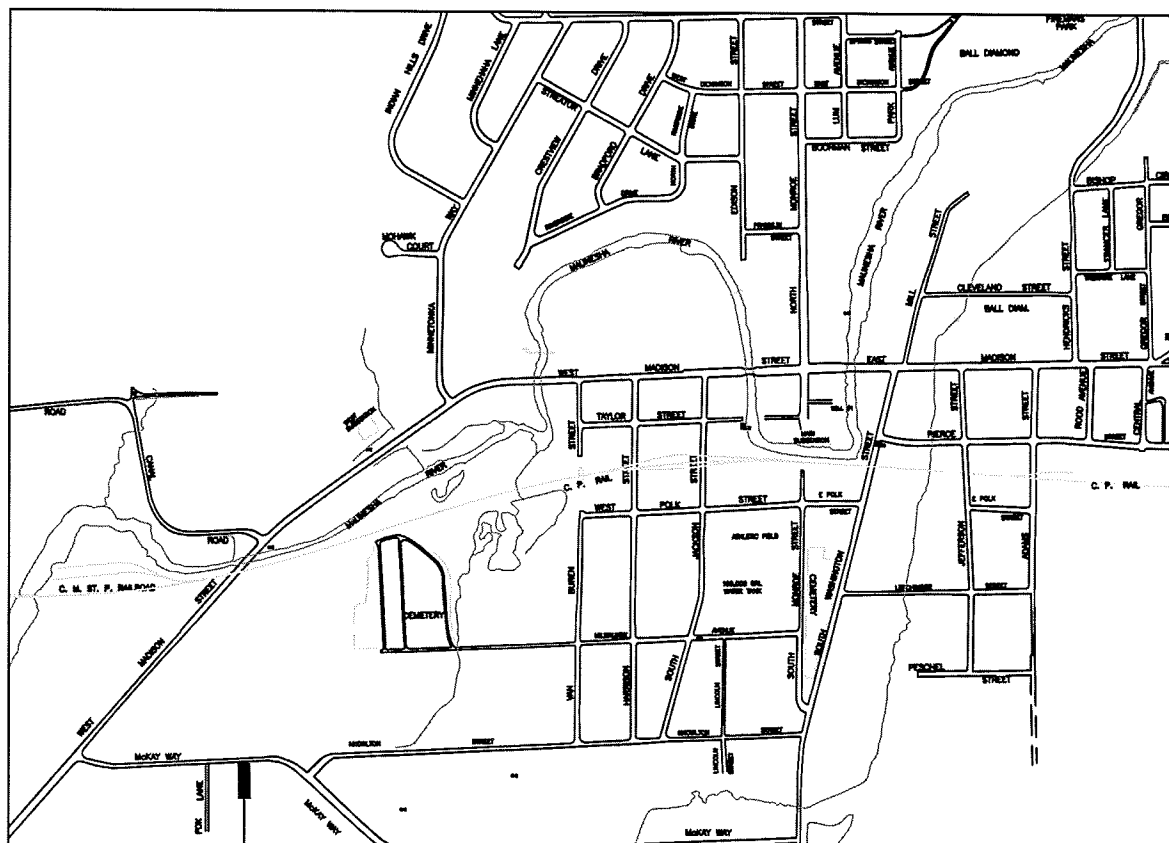


SCALE: 1"=500'

PROJECT LOCATION

SHEET INDEX


- CIVIL**
 - C001 COVER SHEET
 - C002 EROSION CONTROL PLAN & DETAILS
 - C003 GRADING AND PAVING PLAN
 - C004 UTILITY PLAN
 - C005 OVERALL PAVEMENT PLAN
 - C006 KIOSK PLAZA ENLARGEMENT
 - C007 PLAYGROUND ENLARGEMENT
 - C008 ENTRY PLAZA ENLARGEMENT
 - C009 KIOSK PLAZA MATERIALS PLAN
 - C010 PLAYGROUND MATERIALS PLAN
 - C011 ENTRY PLAZA MATERIALS PLAN
 - C012 WATER & SEWER DETAILS
 - C013 PAVING & SITE DETAILS
- LANDSCAPE**
 - L001 OVERALL SITE
 - L002 PLAYGROUND
 - L003 KIOSK AND ENTRY SIGNAGE
 - L004 ENTRY PLAZA
 - L005 STREET TERRACE & PARKING
 - L006 PLANT MATERIALS
 - L007 LANDSCAPE DETAILS
 - L008 LANDSCAPE DETAILS
- ARCHITECTURAL**
 - A001 COVER SHEET
 - A002 ABBREVIATIONS AND DETAILS
 - A201 BUILDING PLAN AND DETAILS
 - A202 CLEARSTORY PLAN
 - A209 ROOF PLAN AND DETAILS
 - A301 ELEVATIONS
 - A401 BUILDING SECTIONS AND WALL SECTIONS
 - A402 WALL SECTIONS AND DETAILS
 - A403 WALL SECTIONS AND DETAILS
 - A404 WALL SECTIONS AND DETAILS
 - A501 EXTERIOR DETAILS
 - A601 INTERIOR ELEVATIONS
 - A602 INTERIOR DETAILS
 - A701 DOOR DETAILS AND SCHEDULES
 - A801 REFLECTED CEILING PLANS AND DETAILS
 - A901 INTERIOR FINISHES AND SCHEDULES
- STRUCTURAL**
 - S001 STRUCTURAL NOTES
 - S201 FOUNDATION PLAN
 - S202 FRAMING PLAN
 - S300 FOUNDATION DETAILS
 - S400 FRAMING DETAILS
- PLUMBING**
 - P201 PLUMBING PLAN - BELOW GROUND
 - P202 PLUMBING PLAN - ABOVE GROUND
 - P700 PLUMBING ISOMETRICS AND DETAILS
- HVAC**
 - H201 HVAC PLAN AND DETAILS
- ELECTRICAL**
 - E201 ELECTRICAL PLAN
 - E202 ELECTRICAL LIGHTING PLAN
 - E700 ELECTRICAL SCHEDULES

NOTE: PROVIDE SANITARY SEWER CLEAN OUT MID RUN OF EACH LATERAL

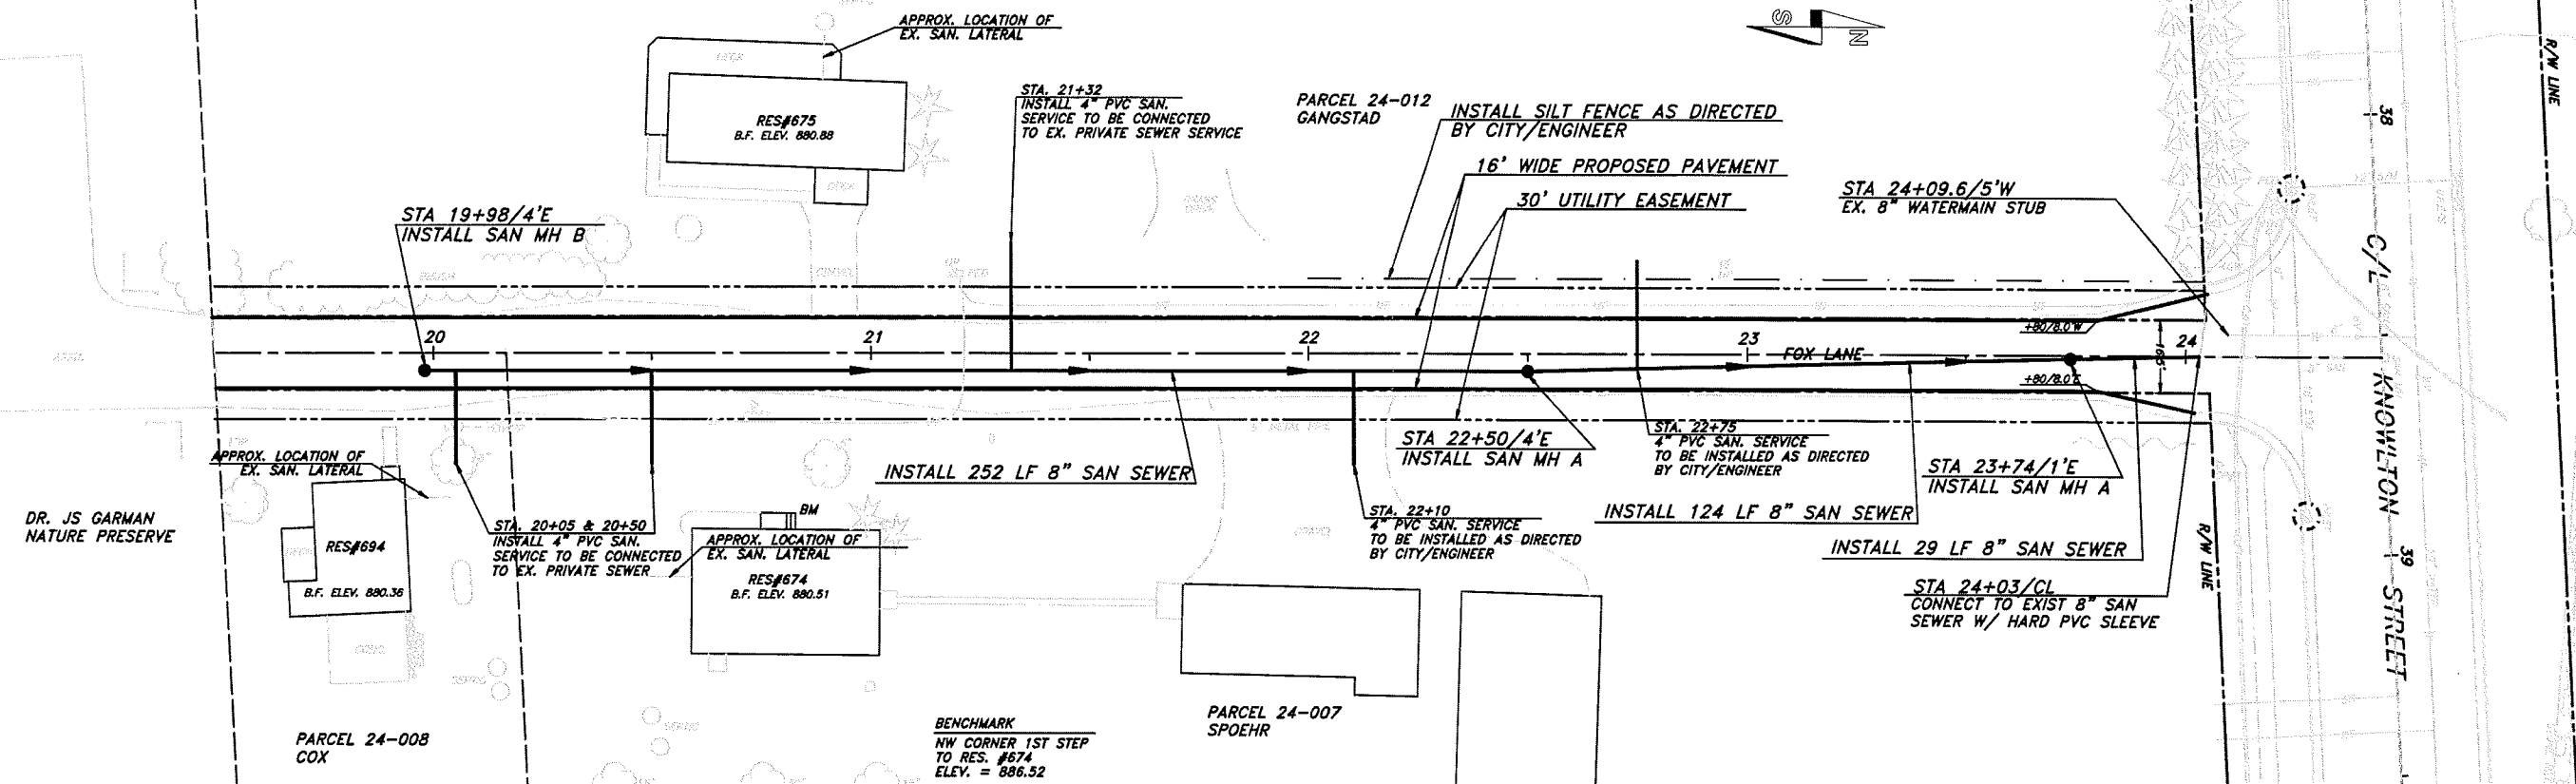

CONSTRUCTION EROSION CONTROL LEGEND

- EXISTING INLET - INSTALL TYPE C INLET PROTECTION
- INLET PROTECTION FOR EXISTING INLETS TO BE INSTALLED PRIOR TO EXCAVATION
- INLET PROTECTION TO BE INSPECTED AND MAINTAINED PER EROSION CONTROL PLAN
- STONE TRACKING PAD

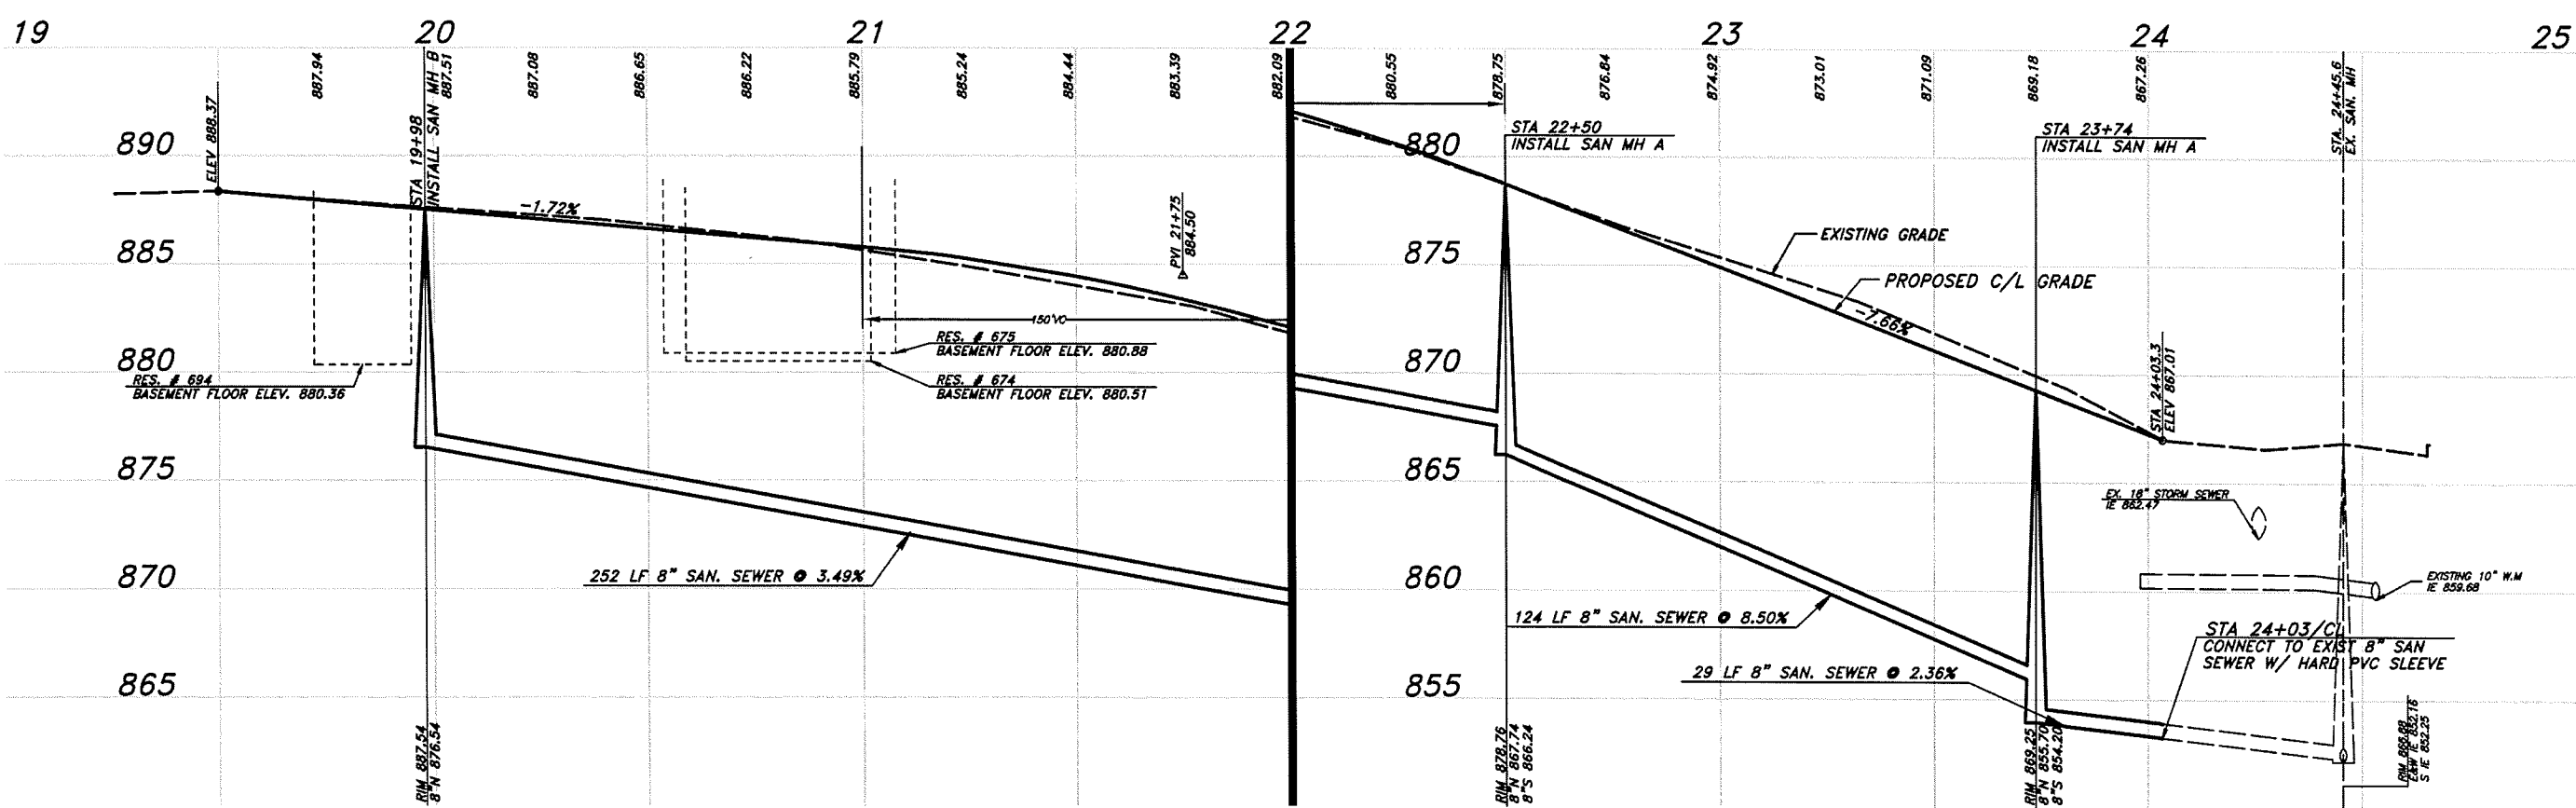

CITY OF WATERLOO - FOX LANE IMPROVEMENTS

SCALE: 1" = 20'H 4"V

PROJECT : # 2012.0036
DATE : SEPTEMBER 2012
DRAWN BY : NMC
APPROVED BY : BAO


CITY OF WATERLOO, WISCONSIN
FOX LANE IMPROVEMENTS
PLAN & PROFILE

KUNKEL
engineering
group

107 Parallel Street
Beaver Dam, WI 53916
(920)356-9447
Fax (920)356-9454

SHEET F3 OF 4

November 13, 2012 10:10:24 a.m.
Drawing: S:\TOWNS\WATERLOO FOX LANE & TRAILHEAD\PROJ FOX LANE.DWG

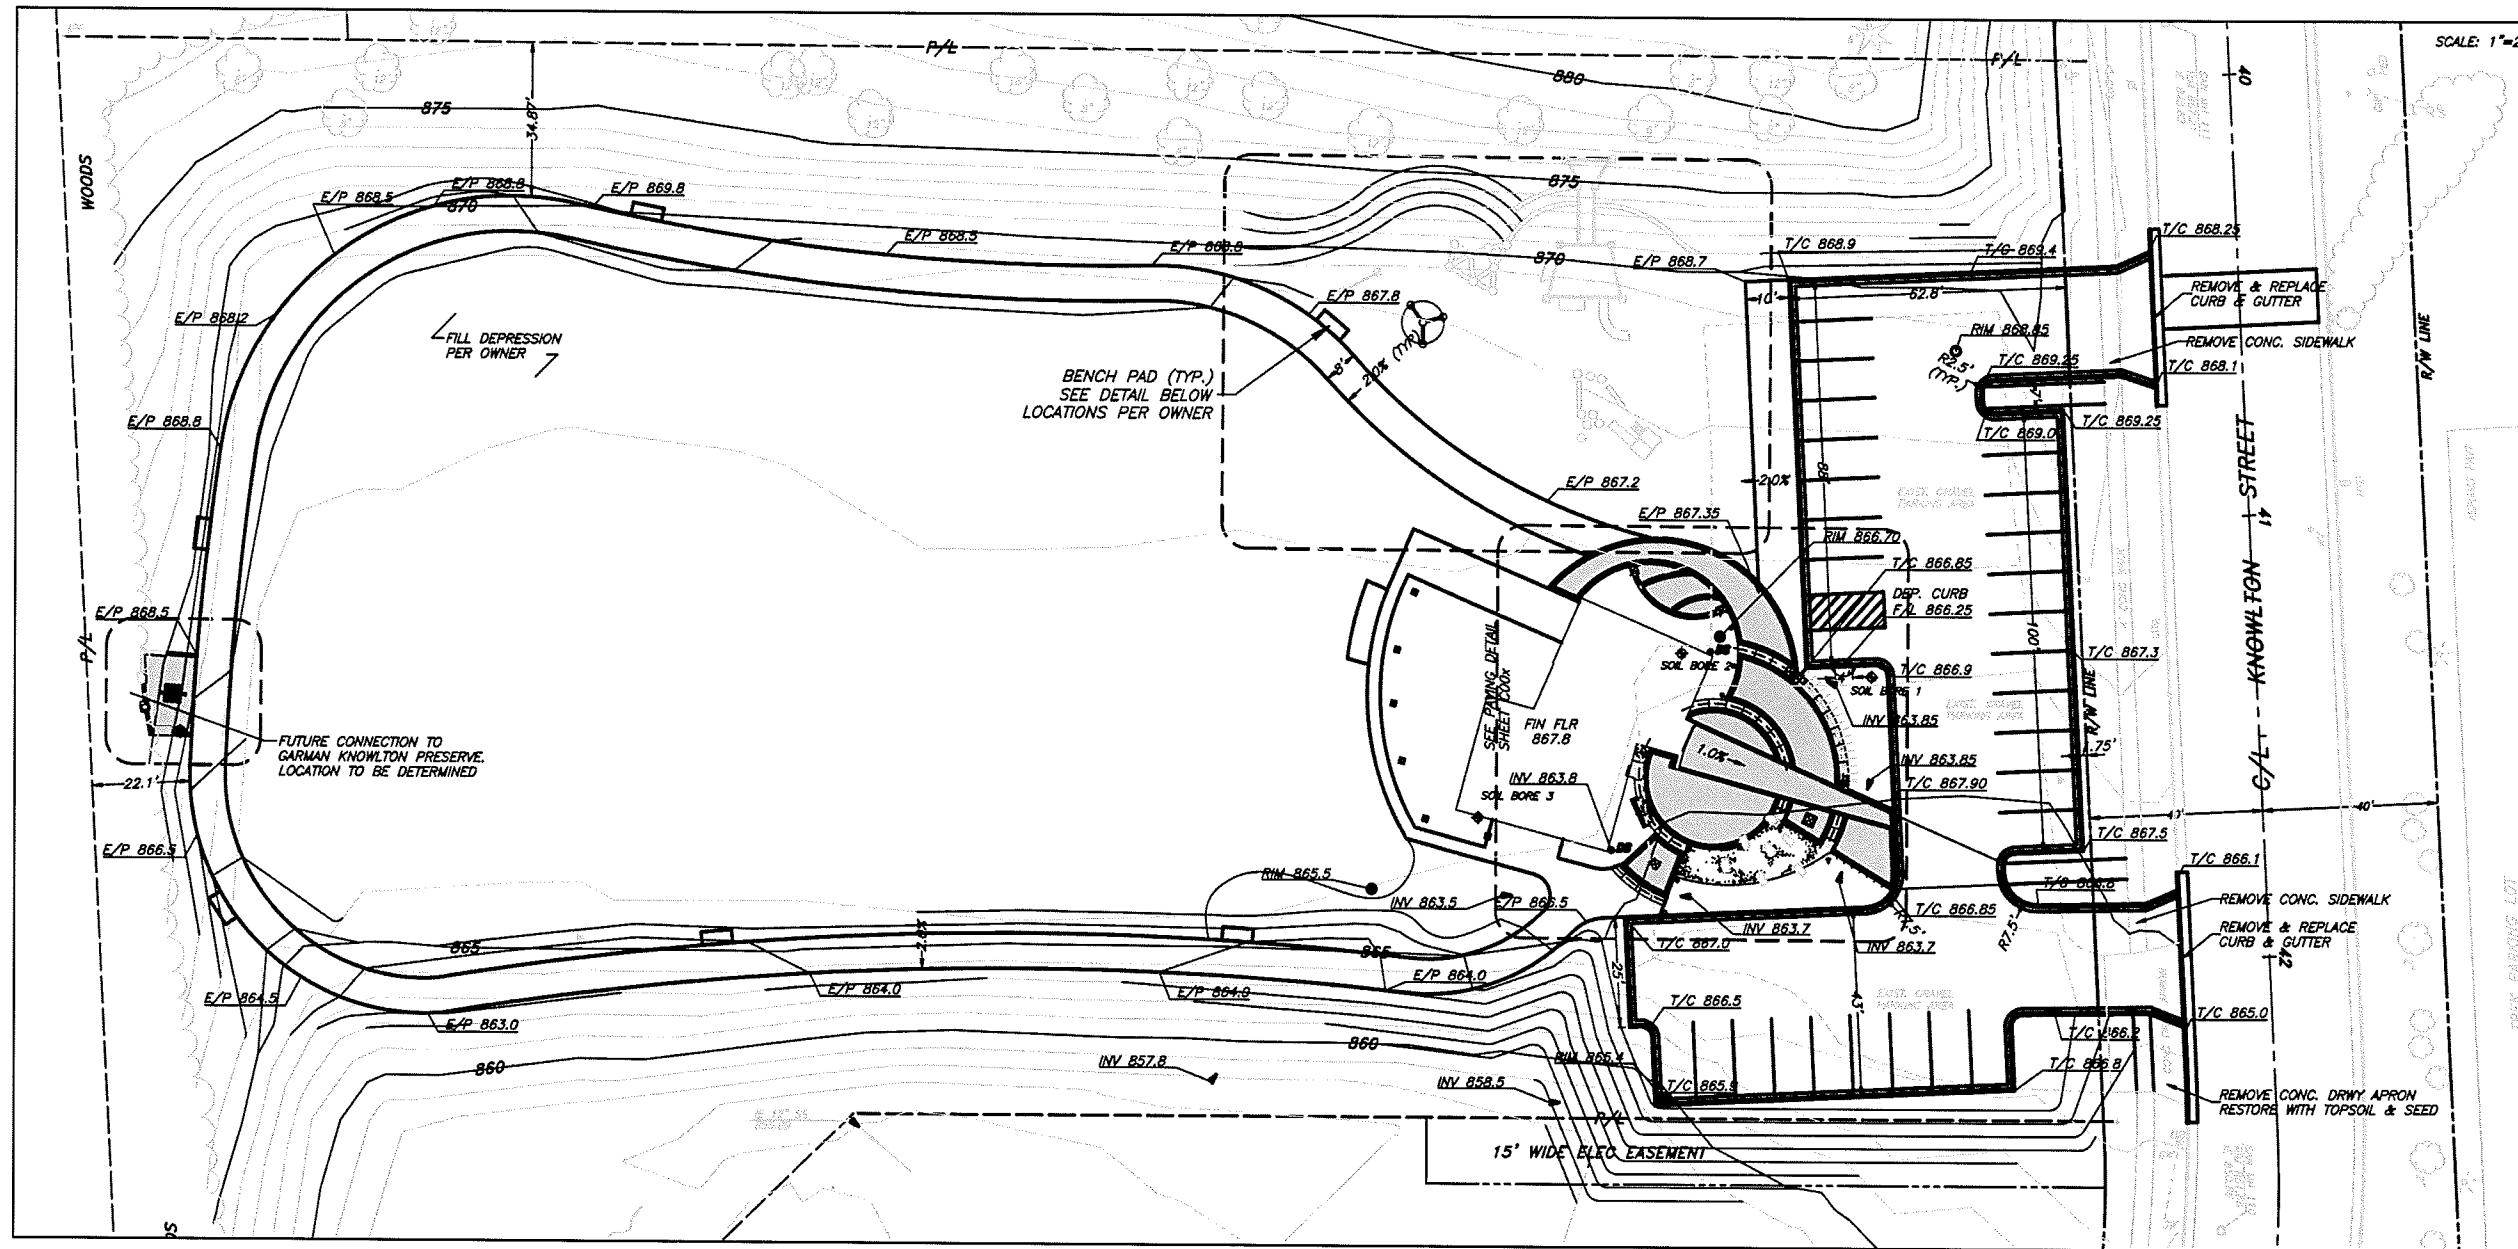






SCALE: 1"=20'



SCALE: AS NOTED

PROJECT : #2012.0046	DATE : 12/27/12	DRAWN BY : GEM
		APPROVED BY : GEM

CITY OF WATERLOO, WISCONSIN
 GRADING AND PAVING PLAN
 WATERLOO TRAILHEAD FACILITY

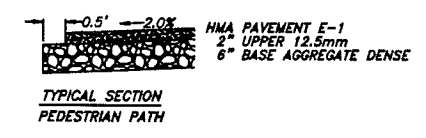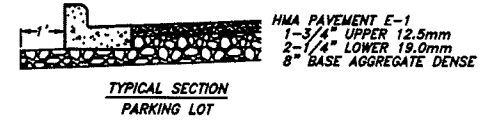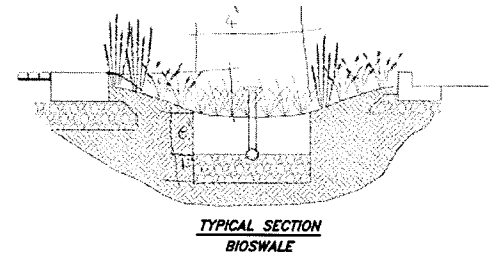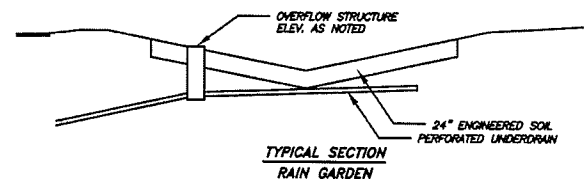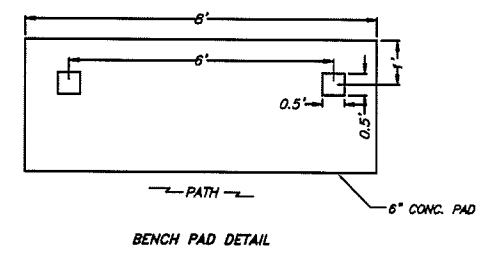


CITY OF WATERLOO - WATERLOO TRAILHEAD FACILITY

MCKAY
 NURSERY COMPANY
 Since 1897 - An Employee Owned Company
 P.O. Box 165 (715) 824-7821
 705 S. Monroe Street (715) 825-6442
 Waterloo, WI 53184 (715) 824-7815
 www.mckaynursery.com

KUNKEL
 engineering group
 107 Parallel Street
 Beaver Dam, WI 53916
 (920) 358-9447
 Fax (920) 358-9454

C003

January 14, 2013 11:12:20 AM
 S:\township\waterloo\for lane & trailhead\DWG\Trailhead.dwg

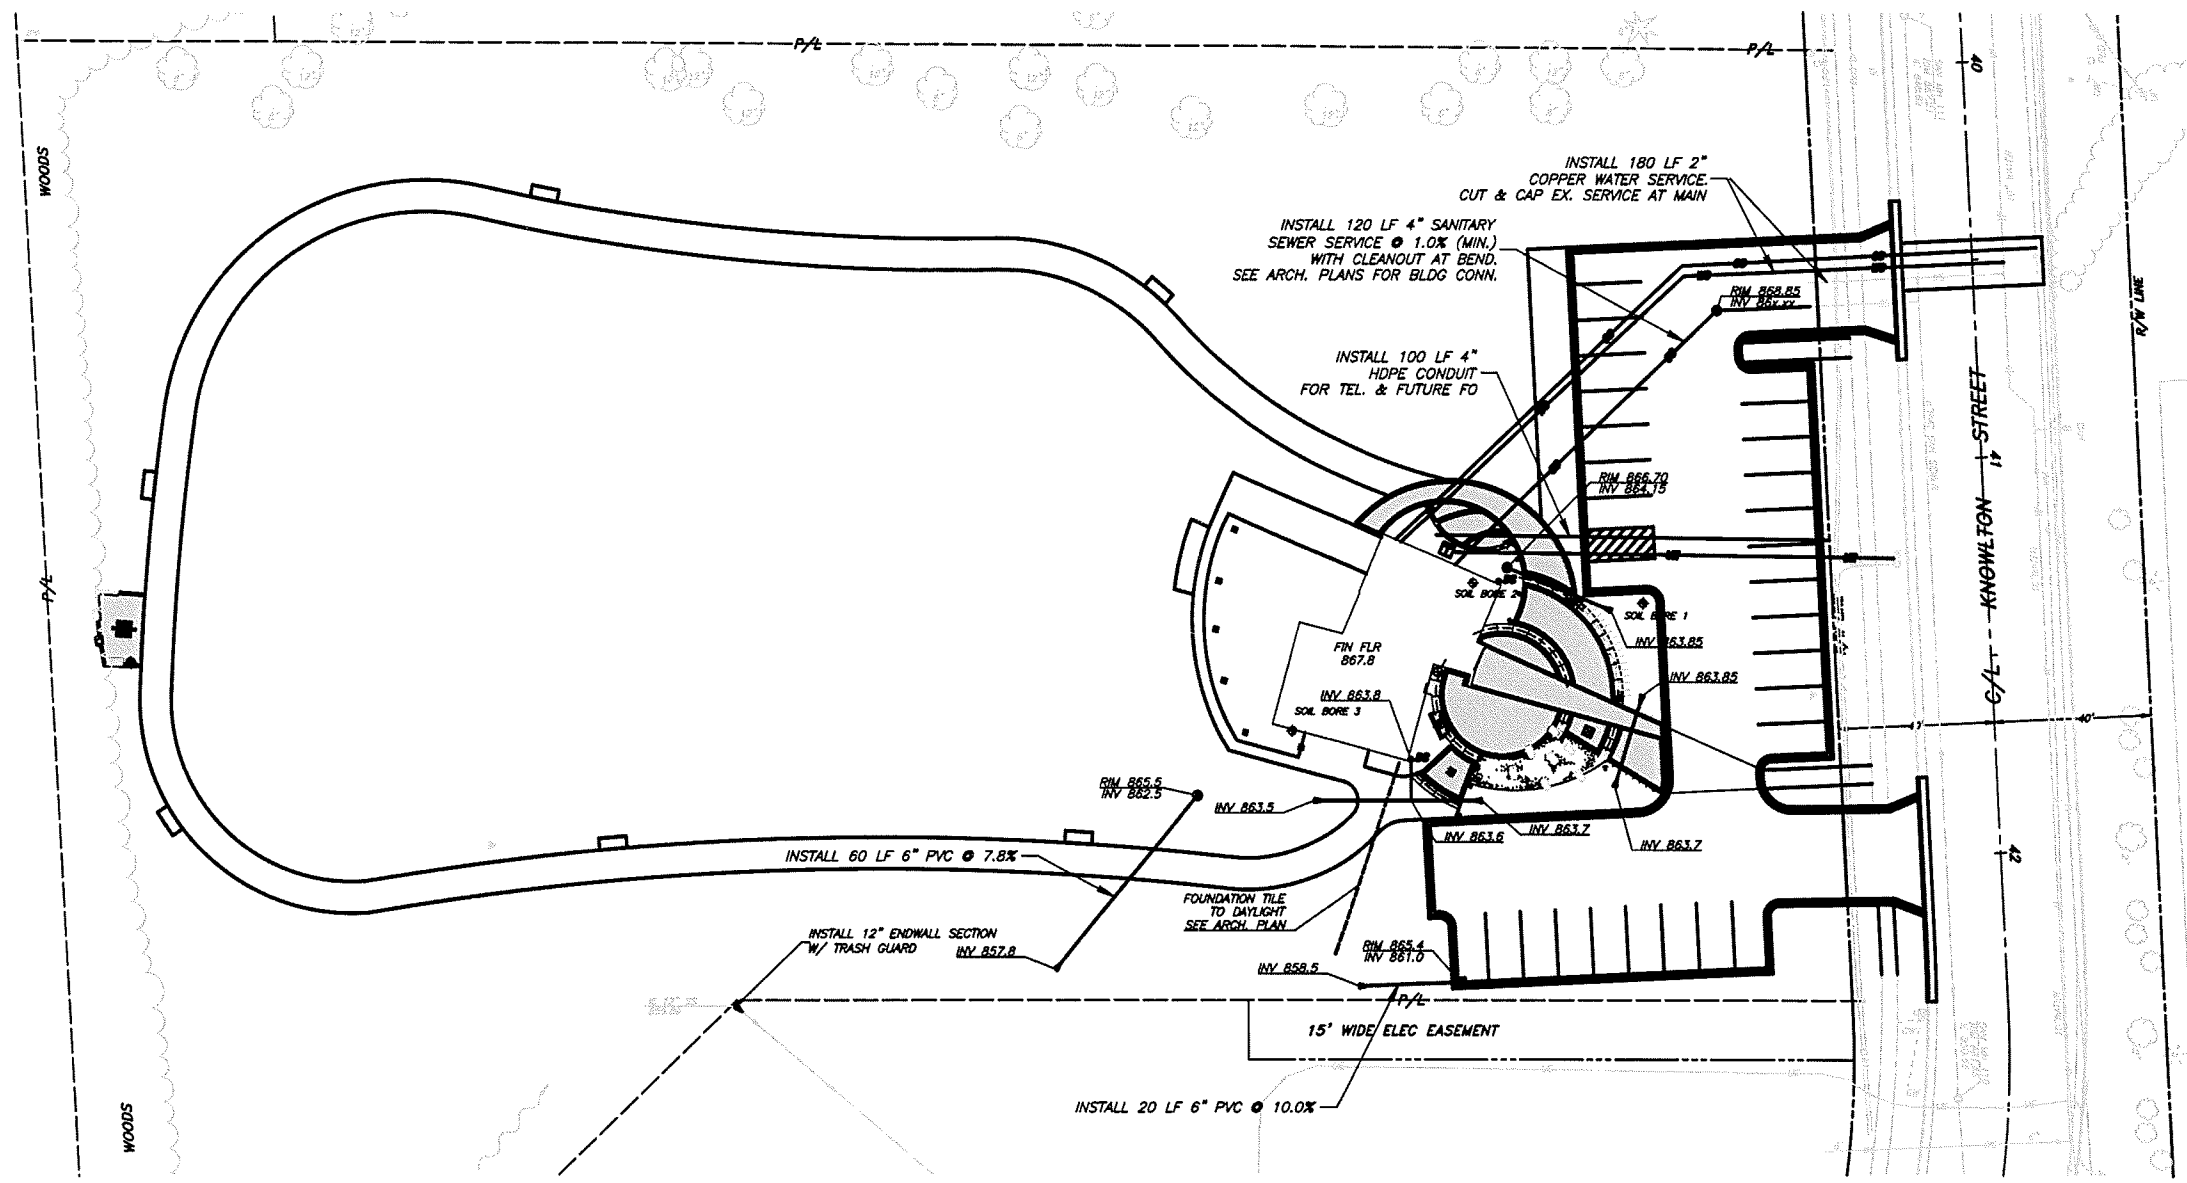


SCALE : 1" = 20'

PROJECT : #2012.R046	DATE : 12/27/12	DRAWN BY : GEM
		APPROVED BY : GEM

CITY OF WATERLOO, WISCONSIN
 UTILITY PLAN
 WATERLOO TRAILHEAD FACILITY

MCKAY
HARDY COMPANY
 1001 1st St. • Waterloo, WI 53091
 PO Box 185 (762) 782-2121
 PO 25, Monroe Street (762) 782-4342
 Waterloo, WI 53091 (762) 782-3299
 www.mckayhardy.com

KUNKEL
 engineering
 group
 107 Parallel Street
 Beaver Dam, WI 53016
 (920) 356-9447
 Fax (920) 356-9454

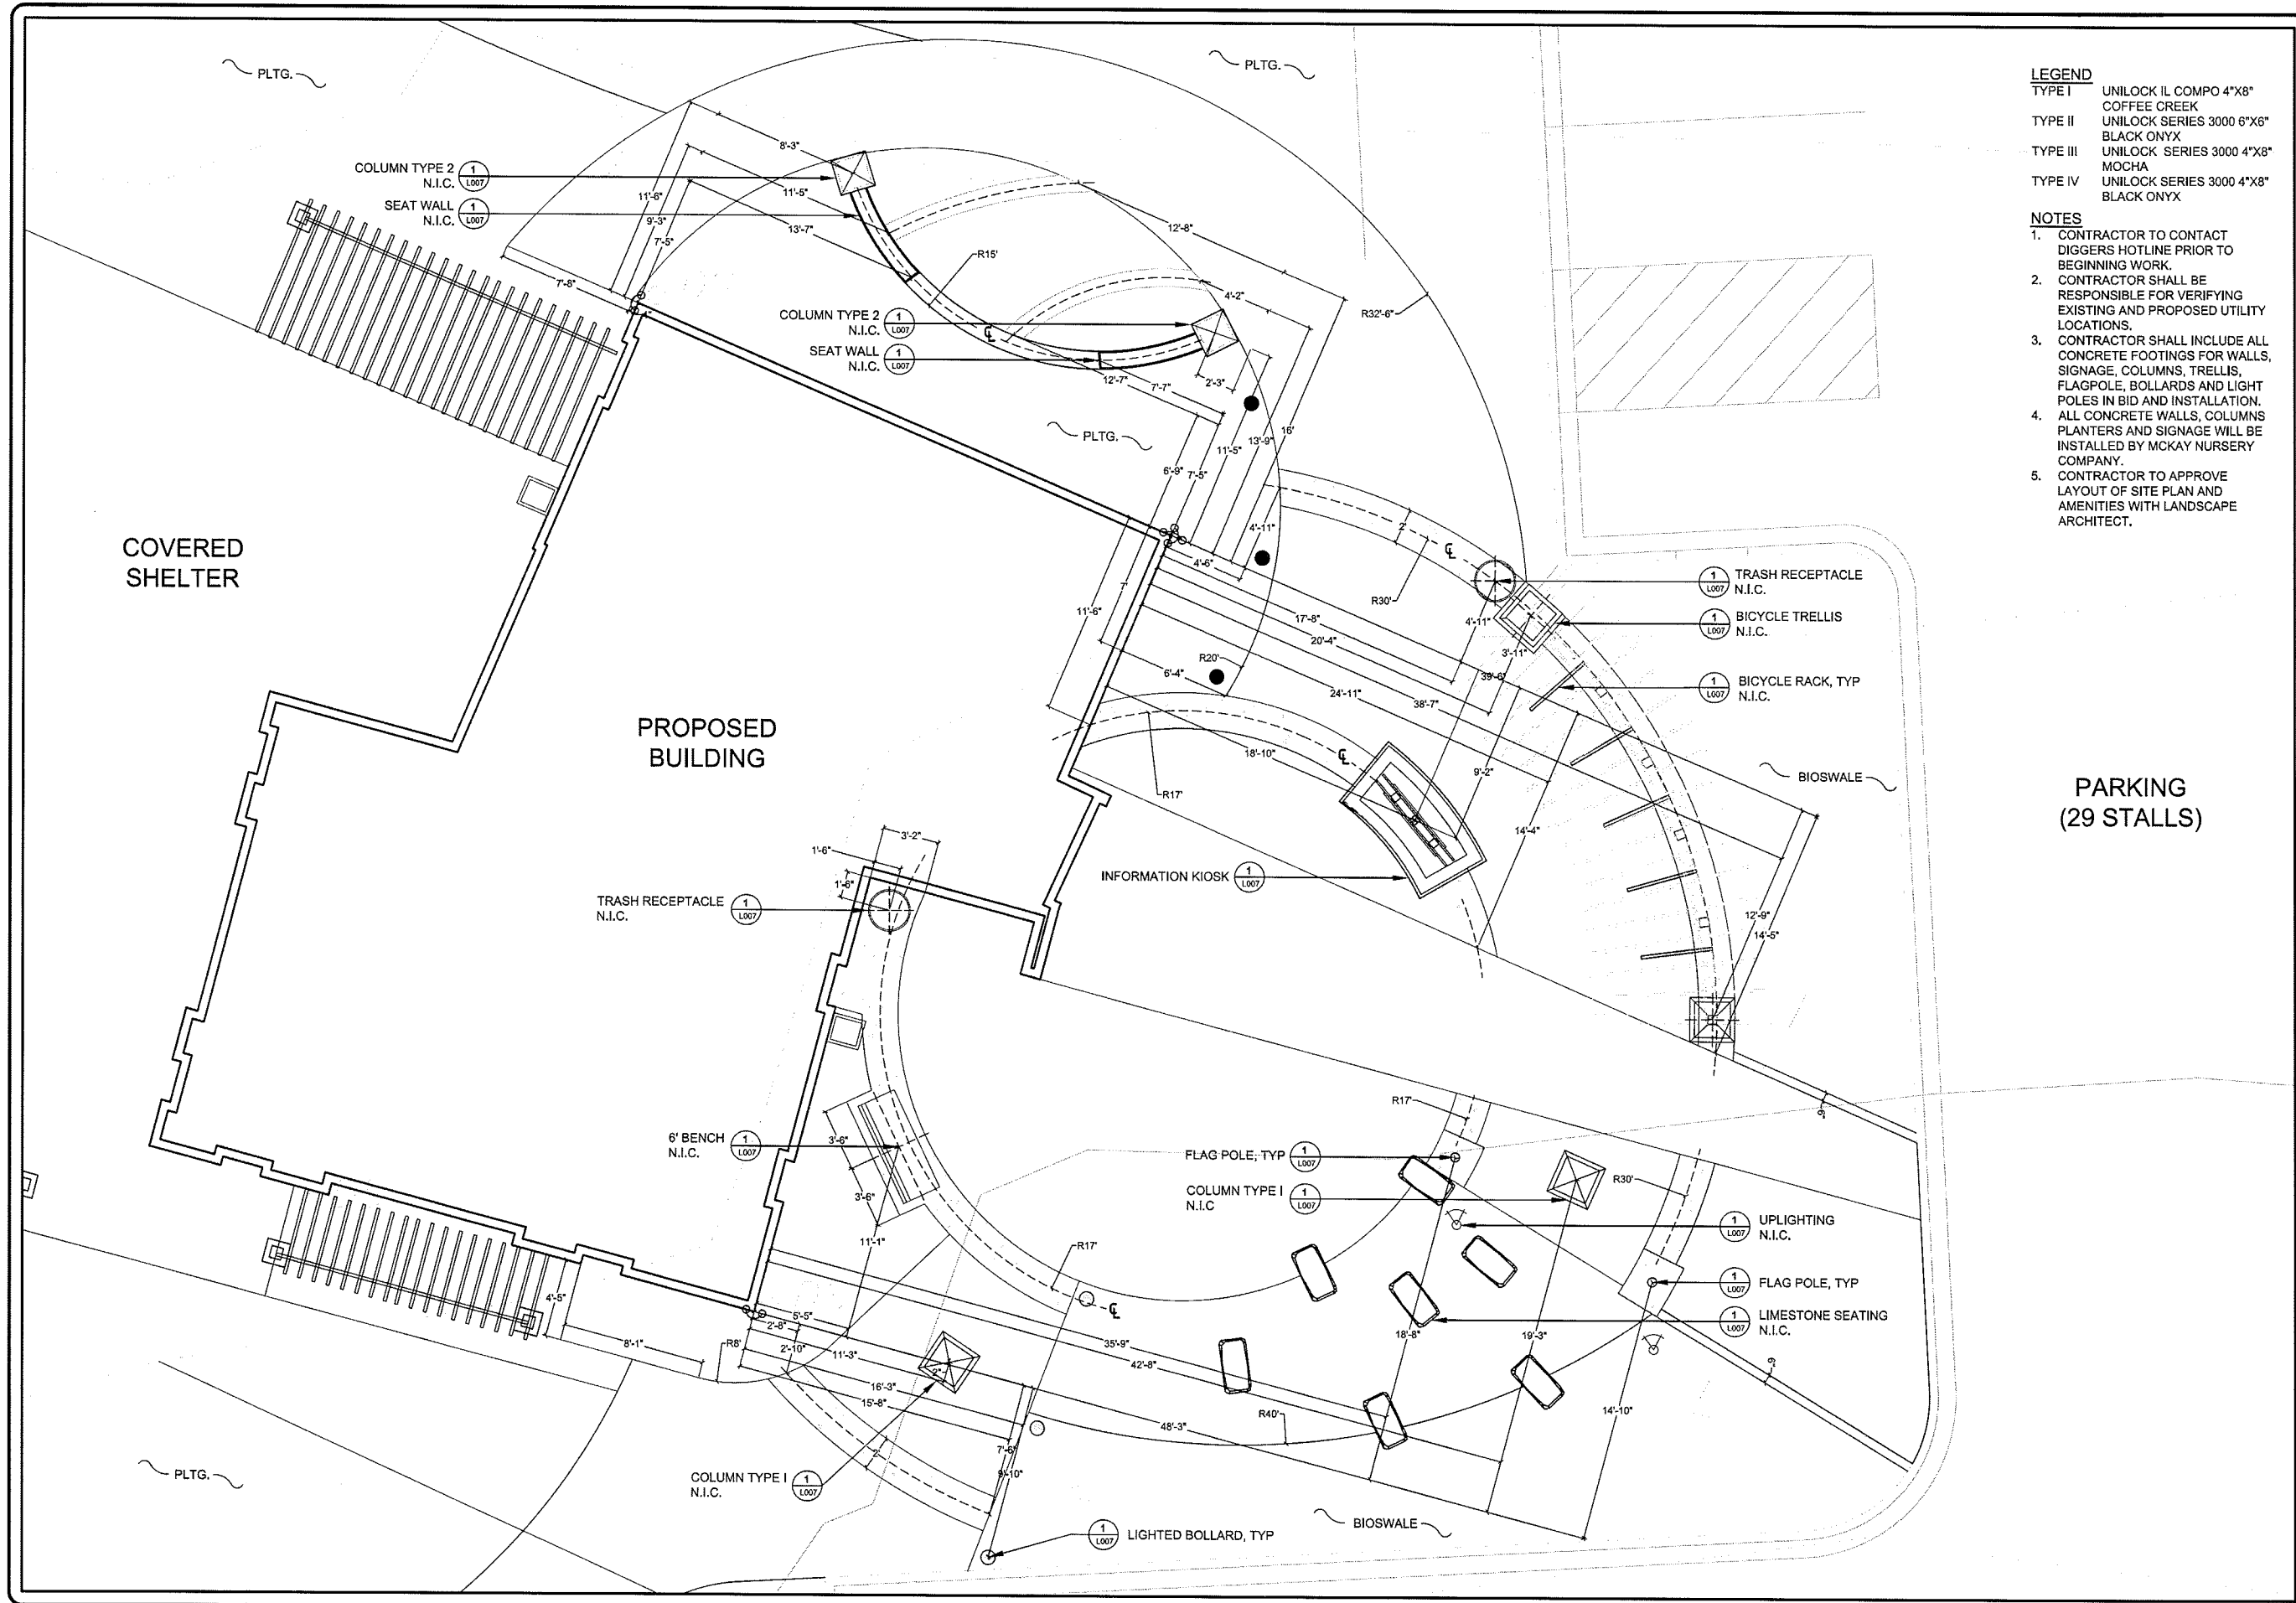


- LEGEND**
- TYPE I UNILOCK IL COMPO 4"x8" COFFEE CREEK
 - TYPE II UNILOCK SERIES 3000 6"x6" BLACK ONYX
 - TYPE III UNILOCK SERIES 3000 4"x8" MOCHA
 - TYPE IV UNILOCK SERIES 3000 4"x8" BLACK ONYX

- NOTES**
1. CONTRACTOR TO CONTACT DIGGERS HOTLINE PRIOR TO BEGINNING WORK.
 2. CONTRACTOR SHALL BE RESPONSIBLE FOR VERIFYING EXISTING AND PROPOSED UTILITY LOCATIONS.
 3. CONTRACTOR SHALL INCLUDE ALL CONCRETE FOOTINGS FOR WALLS, SIGNAGE, COLUMNS, TRELLIS, FLAGPOLE, BOLLARDS AND LIGHT POLES IN BID AND INSTALLATION.
 4. ALL CONCRETE WALLS, COLUMNS, PLANTERS AND SIGNAGE WILL BE INSTALLED BY MCKAY NURSERY COMPANY.
 5. CONTRACTOR TO APPROVE LAYOUT OF SITE PLAN AND AMENITIES WITH LANDSCAPE ARCHITECT.

MCKAY NURSERY COMPANY
 Since 1887 - 4th Employee Owned
 PO Box 185
 750 S. Monroe Street
 Waterloo, WI 53594
 www.mckaynursery.com
 (T) 920.478.2121
 (T) 800.236.4242
 (F) 920.478.3615


Waterloo Community Park
 and Trailhead
 WATERLOO, WI

Drawing Title
Plaza Layout Plan

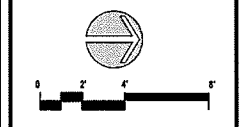

This drawing remains the property of the undersigned, and no use of it shall be made without their consent. The undersigned and McKay Nursery Company assume no responsibility for accuracy, zoning compliance, structural integrity and all details and dimensions.
 To obtain location of participant's underground facilities before you dig, CALL YOUR LOCAL UTILITY

DRAWN BY
 RS/ES
 PROJECT NUMBER
 D-11104
 DATE
 01.10.13
 CAD FILE
 C000X
 SHEET
 1 OF XX
 SHEET NUMBER
C007

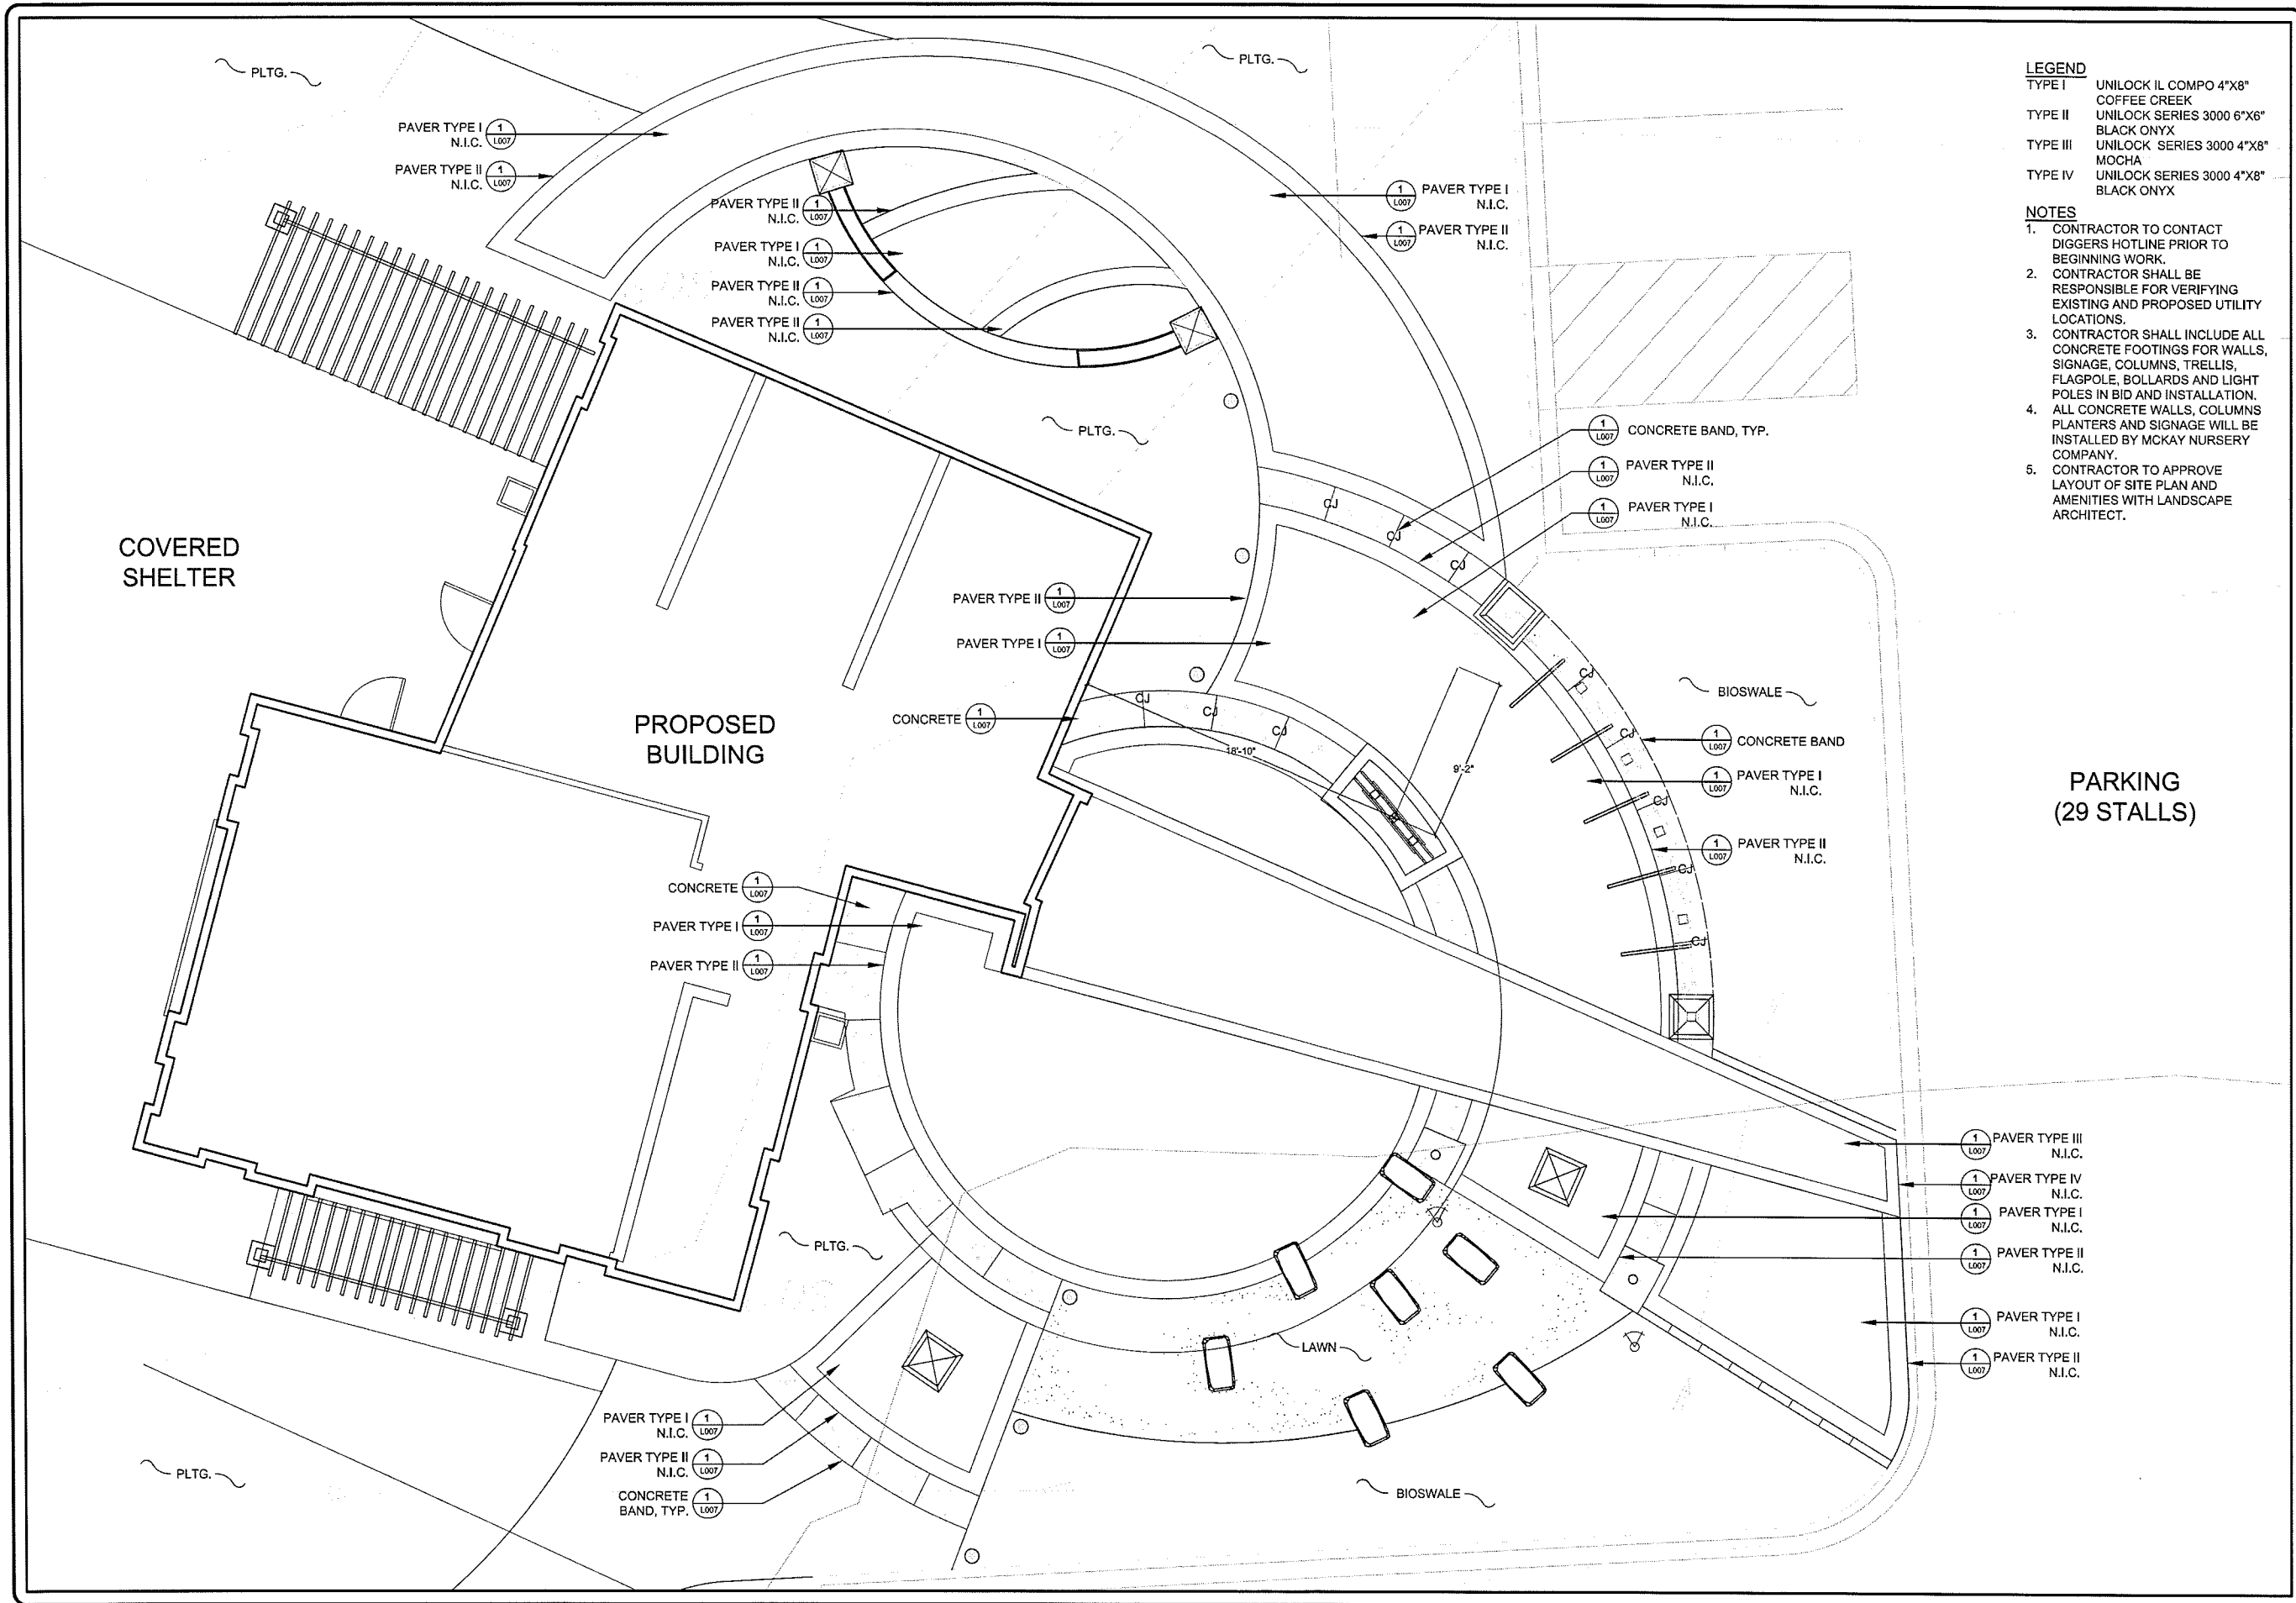


- LEGEND**
- TYPE I UNILOCK IL COMPO 4"x8" COFFEE CREEK
 - TYPE II UNILOCK SERIES 3000 6"x6" BLACK ONYX
 - TYPE III UNILOCK SERIES 3000 4"x8" MOCHA
 - TYPE IV UNILOCK SERIES 3000 4"x8" BLACK ONYX

- NOTES**
1. CONTRACTOR TO CONTACT DIGGERS HOTLINE PRIOR TO BEGINNING WORK.
 2. CONTRACTOR SHALL BE RESPONSIBLE FOR VERIFYING EXISTING AND PROPOSED UTILITY LOCATIONS.
 3. CONTRACTOR SHALL INCLUDE ALL CONCRETE FOOTINGS FOR WALLS, SIGNAGE, COLUMNS, TRELLIS, FLAGPOLE, BOLLARDS AND LIGHT POLES IN BID AND INSTALLATION.
 4. ALL CONCRETE WALLS, COLUMNS PLANTERS AND SIGNAGE WILL BE INSTALLED BY MCKAY NURSERY COMPANY.
 5. CONTRACTOR TO APPROVE LAYOUT OF SITE PLAN AND AMENITIES WITH LANDSCAPE ARCHITECT.

MCKAY NURSERY COMPANY
 1827 W. Appleton Avenue, Okauchee, WI
 PO Box 185
 790 S. Monroe Street
 Waterloo, WI 53594
 (T) 920.478.2121
 (T) 920.236.4242
 (F) 920.478.3615
 www.mckaynursery.com


Waterloo Community Park
 and Trailhead
 WATERLOO, WI

Drawing Title
Site Materials Plan

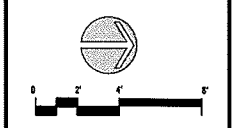

This drawing remains the property of the undersigned, and no use of it shall be made without their consent. The undersigned and McKay Nursery Company assume no responsibility for accuracy, zoning compliance, structural integrity and all details and dimensions.
 To slash location of party's underground facilities before you dig
CALL YOUR LOCAL UTILITY

DRAWN BY
RS/ES
 PROJECT NUMBER
 D-11104
 DATE
 01.10.13
 CAD FILE
 C008
 SHEET
 1 OF 22
 SHEET NUMBER
C008

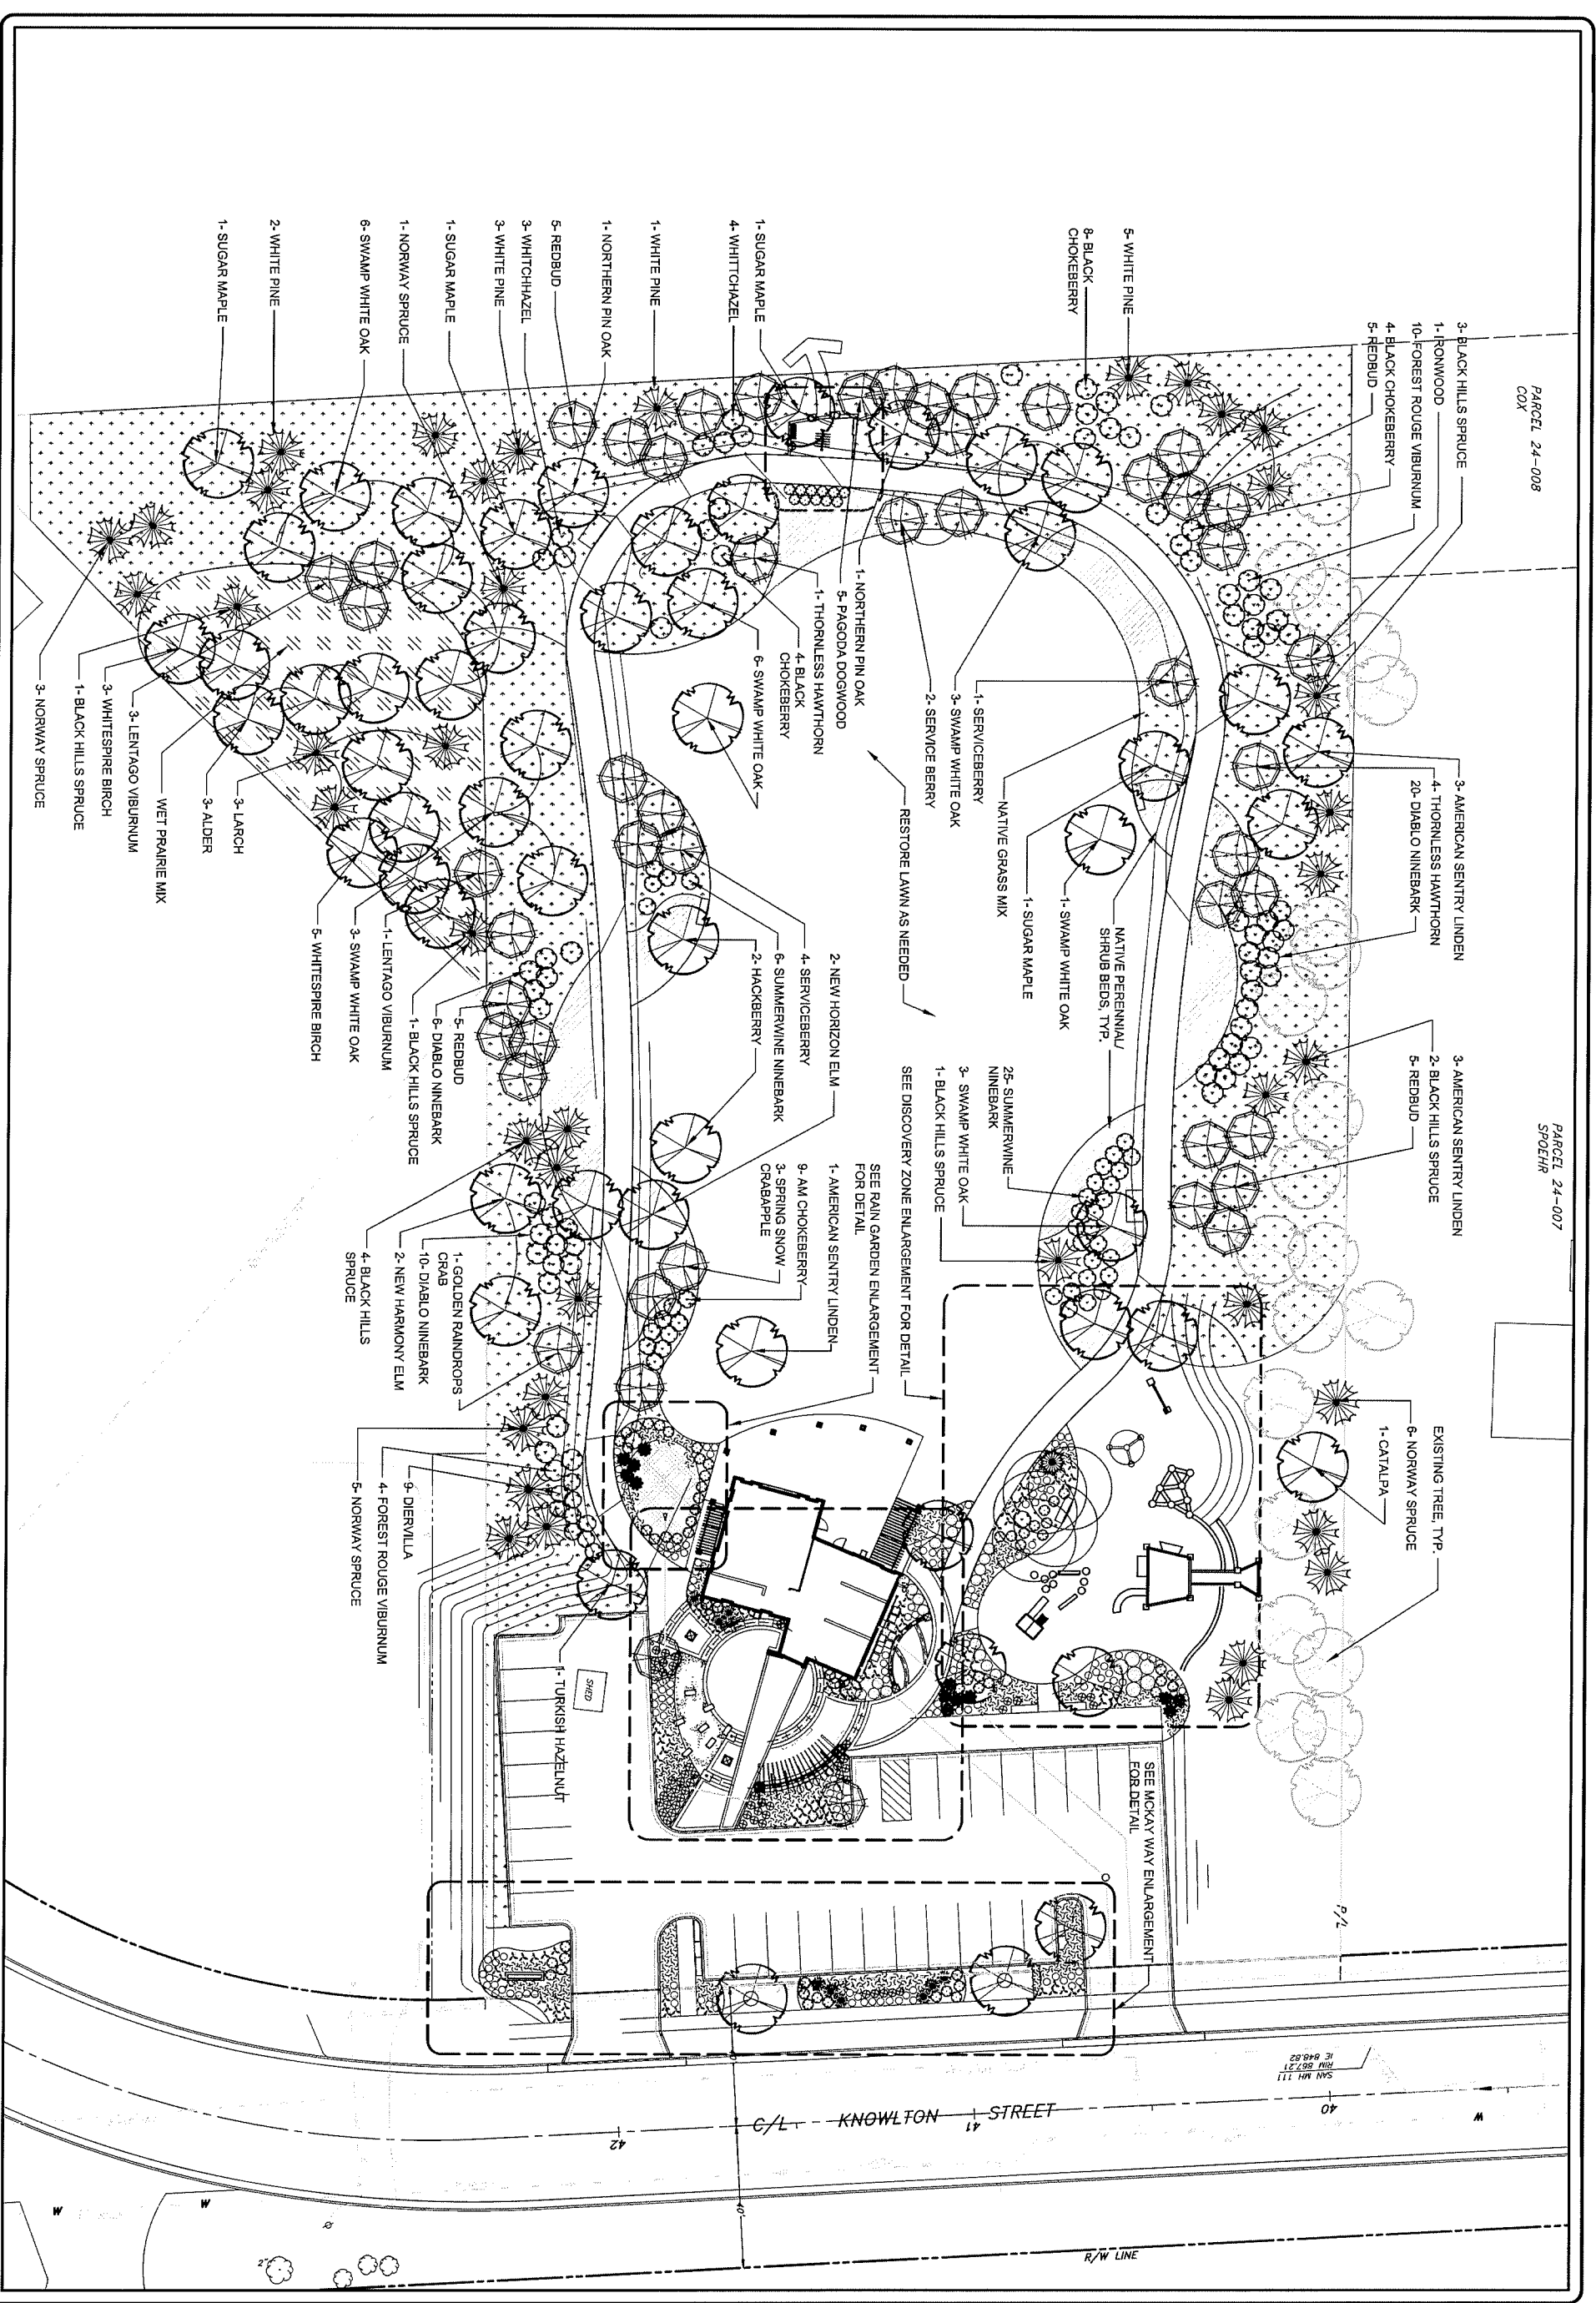


PARCEL 24-008
COX

PARCEL 24-007
SPOEHR

MCKAY
NURSERY COMPANY
Since 1897 • An Embury Group Company
PO Box 185 (T) 920.478.2121
750 S. Monroe Street (T) 800.236.4242
Waterloo, WI 53594 (F) 920.478.3615
www.mckaynursery.com

**Waterloo Community Park
and Trailhead**
WATERLOO, WI

Drawing Title
**Landscape
Plan**

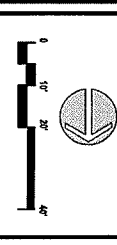

This drawing remains the property of R/S/LS and shall be used only for the project and site identified herein. The undersigned and McKay Nursery warrant that the information provided is accurate, timely, complete, and free from error. The user assumes all liability for any and all errors and omissions. To obtain copies of pertinent information, please contact McKay Nursery at 750 S. Monroe Street, Waterloo, WI 53594. CALL TOLL FREE 800.236.4242

DATE: 01.10.13
DRAWN BY: [Signature]
CHECKED BY: [Signature]
SCALE: 1" = 20'
SHEET NUMBER: 1 OF 2
L001