

# CITY OF WATERLOO, WISCONSIN

## WATERLOO TRAILHEAD FACILITY IMPROVEMENTS

### UTILITIES



**GAS**  
**WE ENERGIES**  
 315 WILLIAM ST  
 WATERTOWN, WI 53094  
 PHONE (920) 262-6827  
 CONTACT: ANTHONY COOK

**WATER/ELECTRIC**  
**WATERLOO WATER & LIGHT UTILITY**  
 575 COMMERCIAL AVE.  
 WATERLOO, WI 53594  
 PHONE 920-478-2260  
 CONTACT: GENE WEIHERT

**TELEPHONE**  
**VERIZON - WIWKBOJ**  
 2222 W. WISCONSIN ST  
 P.O. BOX 49  
 PORTAGE, WI 53901  
 PHONE 608-742-9509  
 CONTACT: WILLIAM MATHY  
 NETWORK ENGINEERING

**CABLE TELEVISION**  
**CHARTER COMMUNICATIONS**  
 2701 DANIELS STREET  
 MADISON, WI 53718  
 PHONE 608-209-9045  
 CONTACT: RON FRASE

**SEWER**  
**CITY OF WATERLOO**  
 136 N. MONROE ST.  
 WATERLOO, WI 53594-1198  
 CONTACT: GARY YERGES

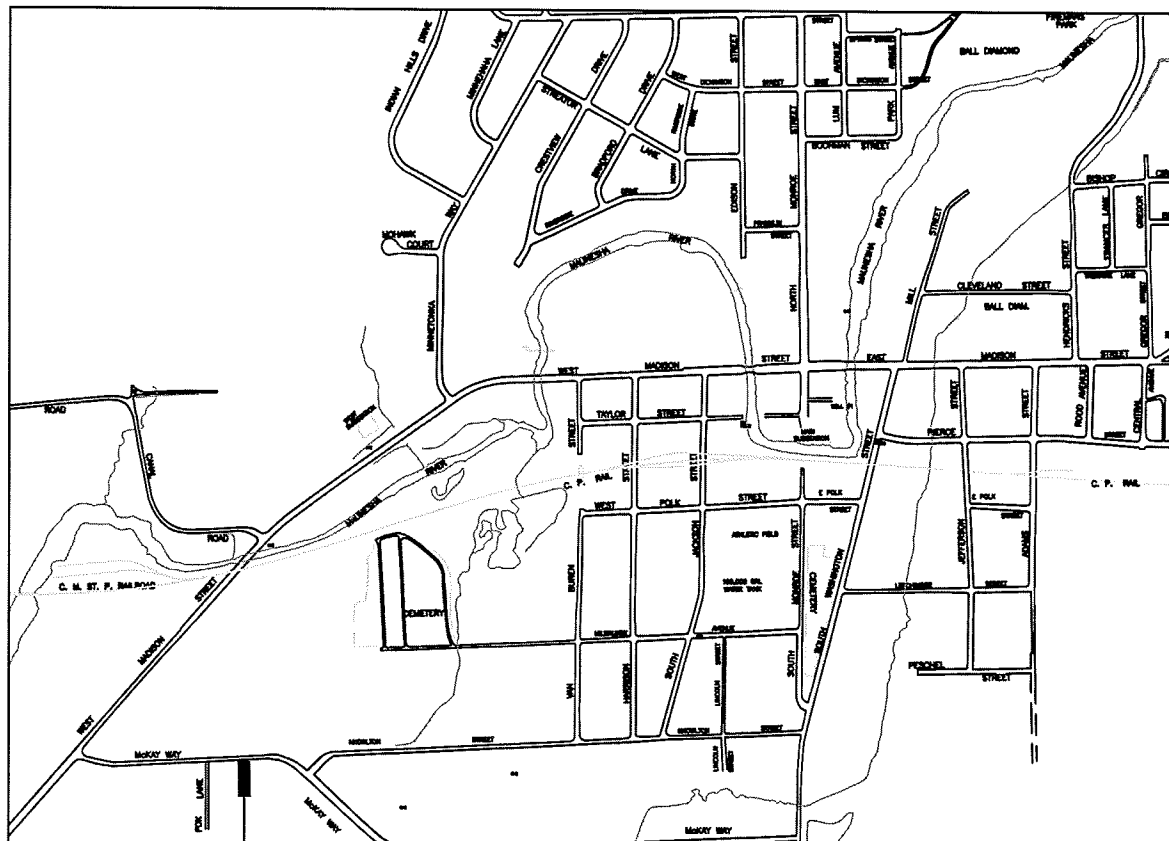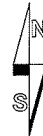


SCALE: 1"=500'

PROJECT LOCATION

### SHEET INDEX

- CIVIL**
  - C001 COVER SHEET
  - C002 EROSION CONTROL PLAN & DETAILS
  - C003 GRADING AND PAVING PLAN
  - C004 UTILITY PLAN
  - C005 OVERALL PAVEMENT PLAN
  - C006 KIOSK PLAZA ENLARGEMENT
  - C007 PLAYGROUND ENLARGEMENT
  - C008 ENTRY PLAZA ENLARGEMENT
  - C009 KIOSK PLAZA MATERIALS PLAN
  - C010 PLAYGROUND MATERIALS PLAN
  - C011 ENTRY PLAZA MATERIALS PLAN
  - C012 WATER & SEWER DETAILS
  - C013 PAVING & SITE DETAILS
- LANDSCAPE**
  - L001 OVERALL SITE
  - L002 PLAYGROUND
  - L003 KIOSK AND ENTRY SIGNAGE
  - L004 ENTRY PLAZA
  - L005 STREET TERRACE & PARKING
  - L006 PLANT MATERIALS
  - L007 LANDSCAPE DETAILS
  - L008 LANDSCAPE DETAILS
- ARCHITECTURAL**
  - A001 COVER SHEET
  - A002 ABBREVIATIONS AND DETAILS
  - A201 BUILDING PLAN AND DETAILS
  - A202 CLEARSTORY PLAN
  - A209 ROOF PLAN AND DETAILS
  - A301 ELEVATIONS
  - A401 BUILDING SECTIONS AND WALL SECTIONS
  - A402 WALL SECTIONS AND DETAILS
  - A403 WALL SECTIONS AND DETAILS
  - A404 WALL SECTIONS AND DETAILS
  - A501 EXTERIOR DETAILS
  - A601 INTERIOR ELEVATIONS
  - A602 INTERIOR DETAILS
  - A701 DOOR DETAILS AND SCHEDULES
  - A801 REFLECTED CEILING PLANS AND DETAILS
  - A901 INTERIOR FINISHES AND SCHEDULES
- STRUCTURAL**
  - S001 STRUCTURAL NOTES
  - S201 FOUNDATION PLAN
  - S202 FRAMING PLAN
  - S300 FOUNDATION DETAILS
  - S400 FRAMING DETAILS
- PLUMBING**
  - P201 PLUMBING PLAN - BELOW GROUND
  - P202 PLUMBING PLAN - ABOVE GROUND
  - P700 PLUMBING ISOMETRICS AND DETAILS
- HVAC**
  - H201 HVAC PLAN AND DETAILS
- ELECTRICAL**
  - E201 ELECTRICAL PLAN
  - E202 ELECTRICAL LIGHTING PLAN
  - E700 ELECTRICAL SCHEDULES

NOTE: PROVIDE SANITARY SEWER CLEAN OUT MID RUN OF EACH LATERAL

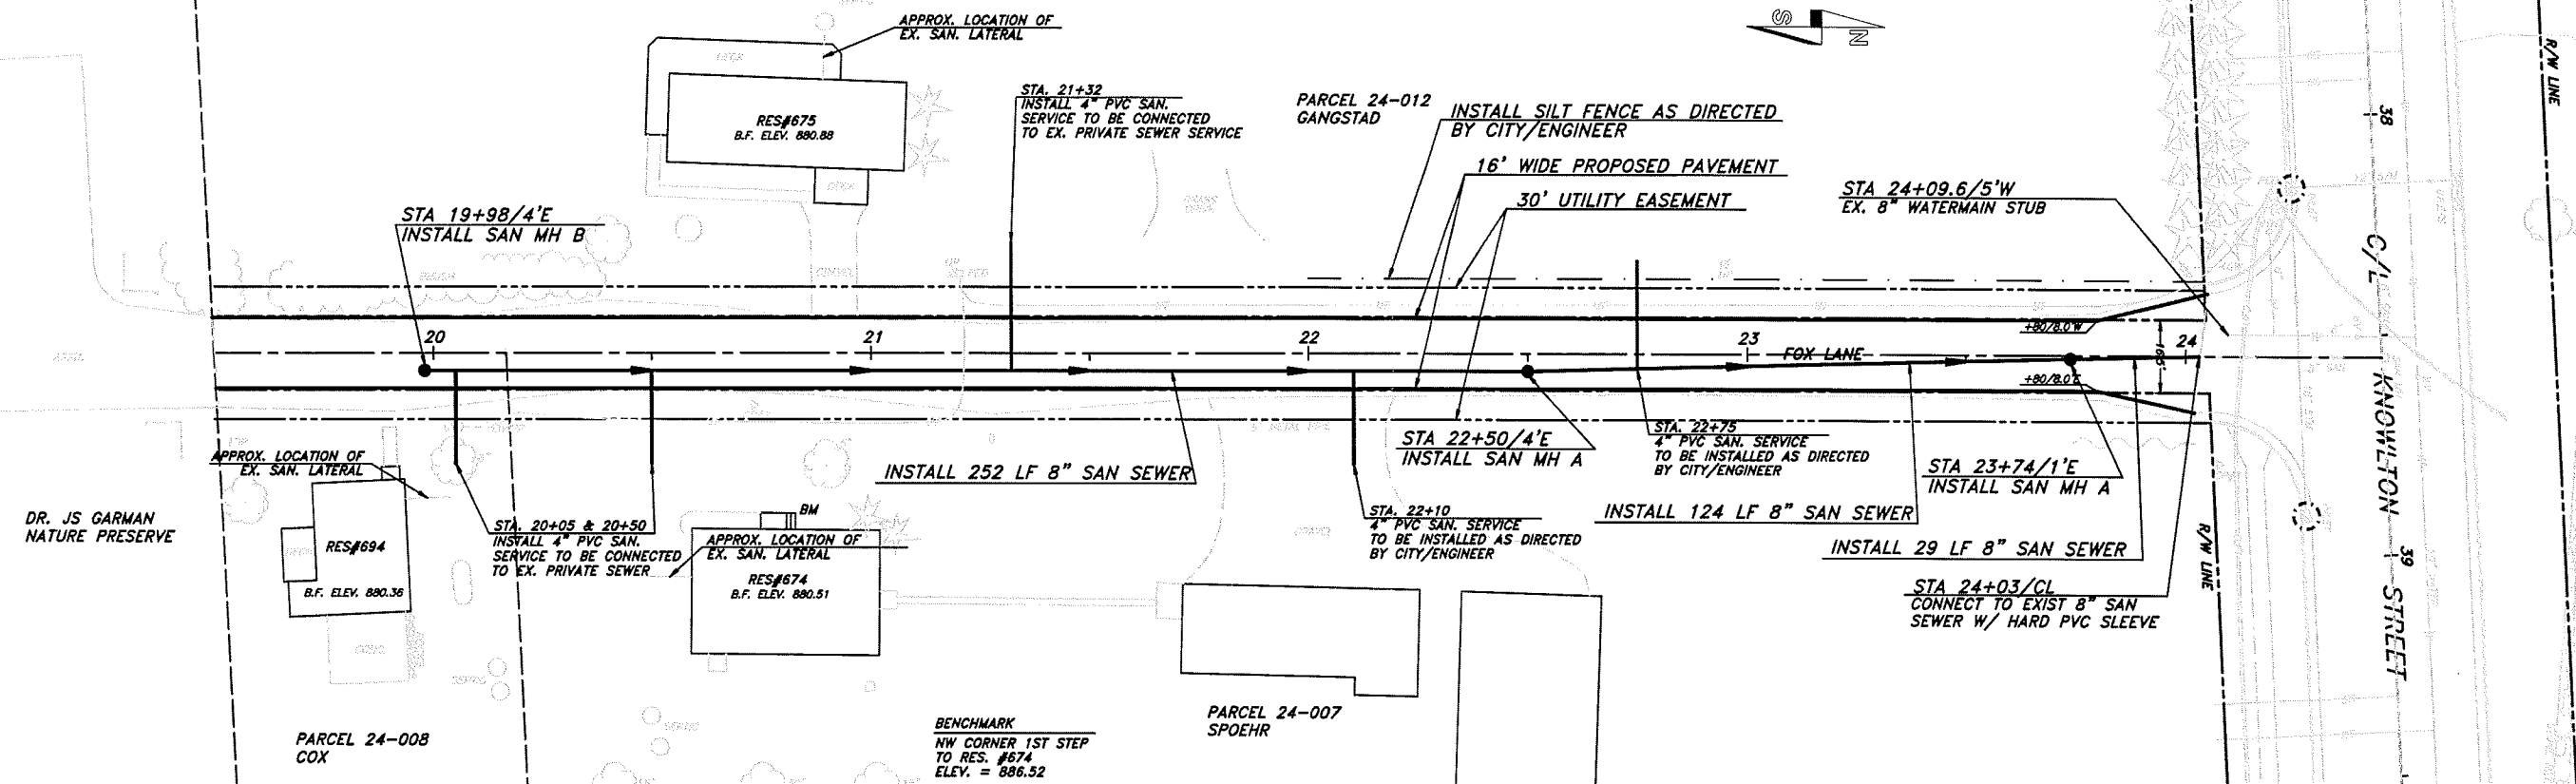


**CONSTRUCTION EROSION CONTROL LEGEND**


EXISTING INLET - INSTALL TYPE C INLET PROTECTION

INLET PROTECTION FOR EXISTING INLETS TO BE INSTALLED PRIOR TO EXCAVATION

INLET PROTECTION TO BE INSPECTED AND MAINTAINED PER EROSION CONTROL PLAN

STONE TRACKING PAD

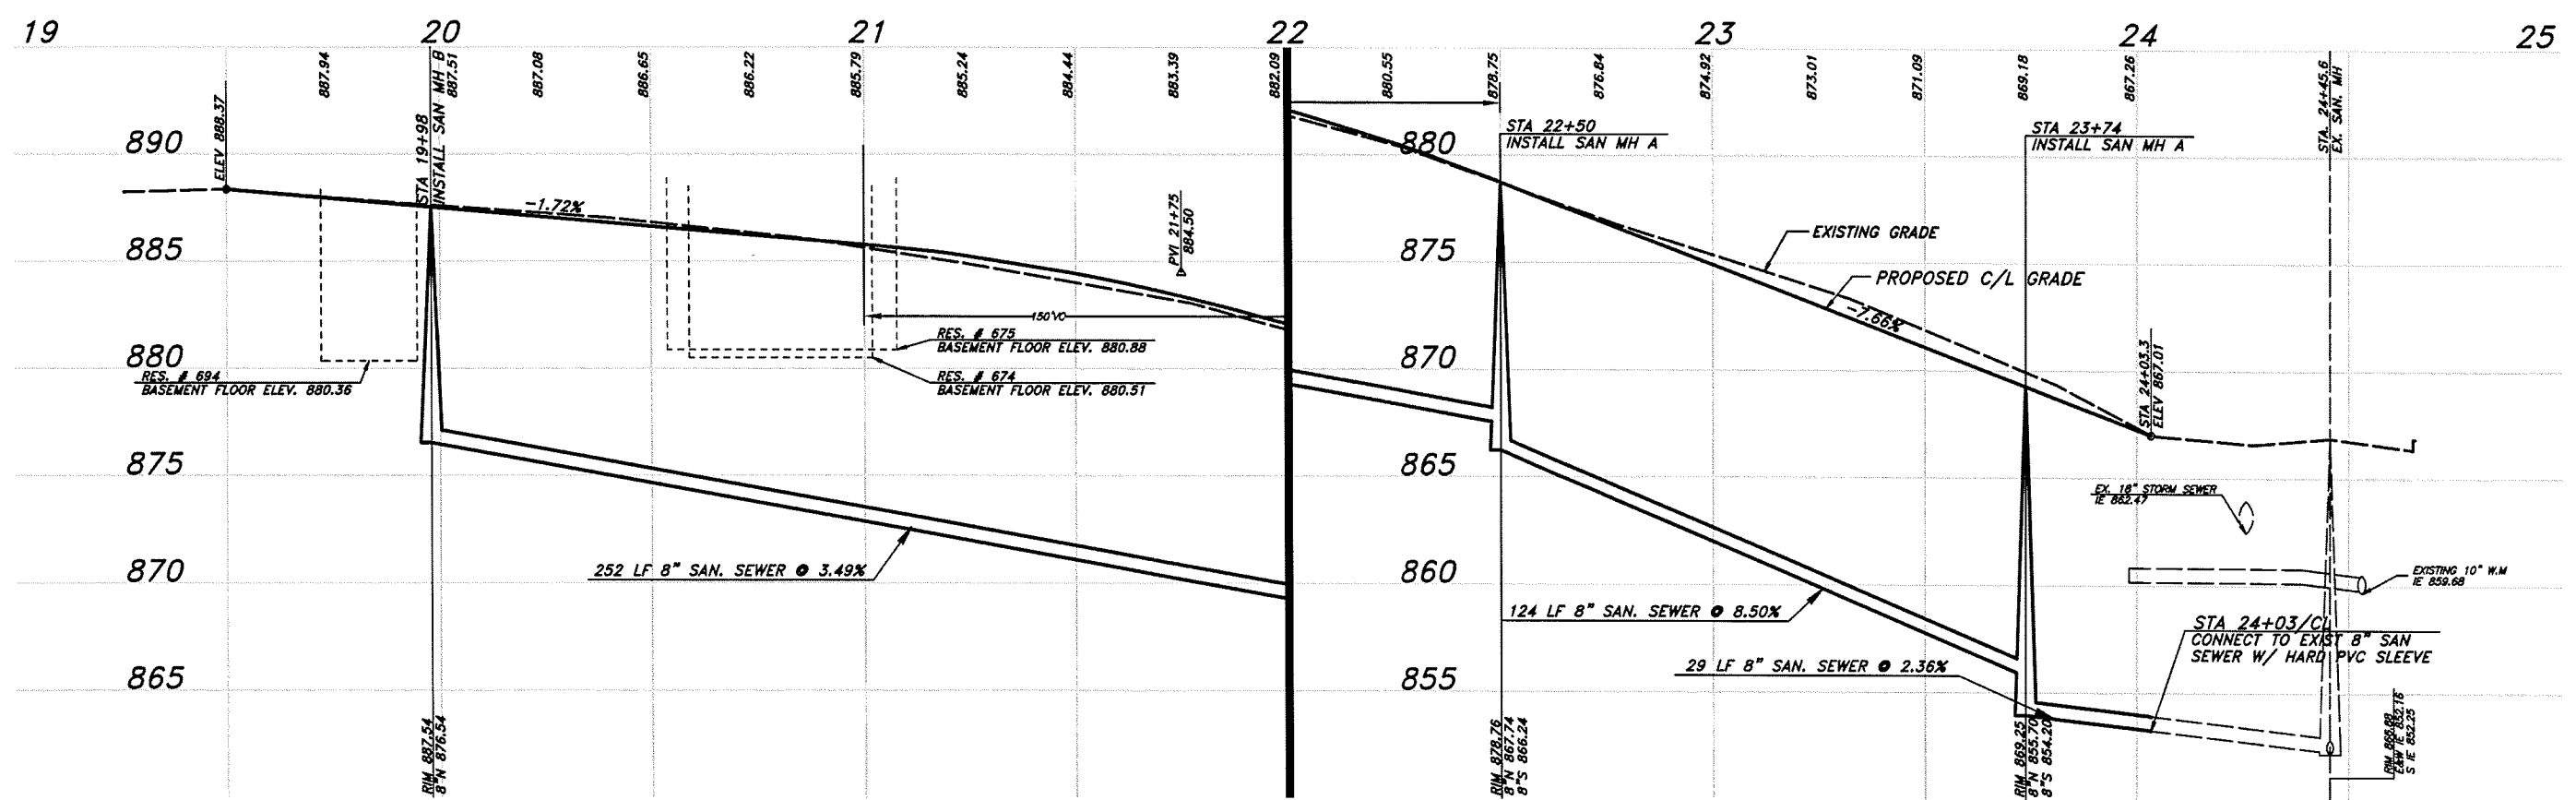





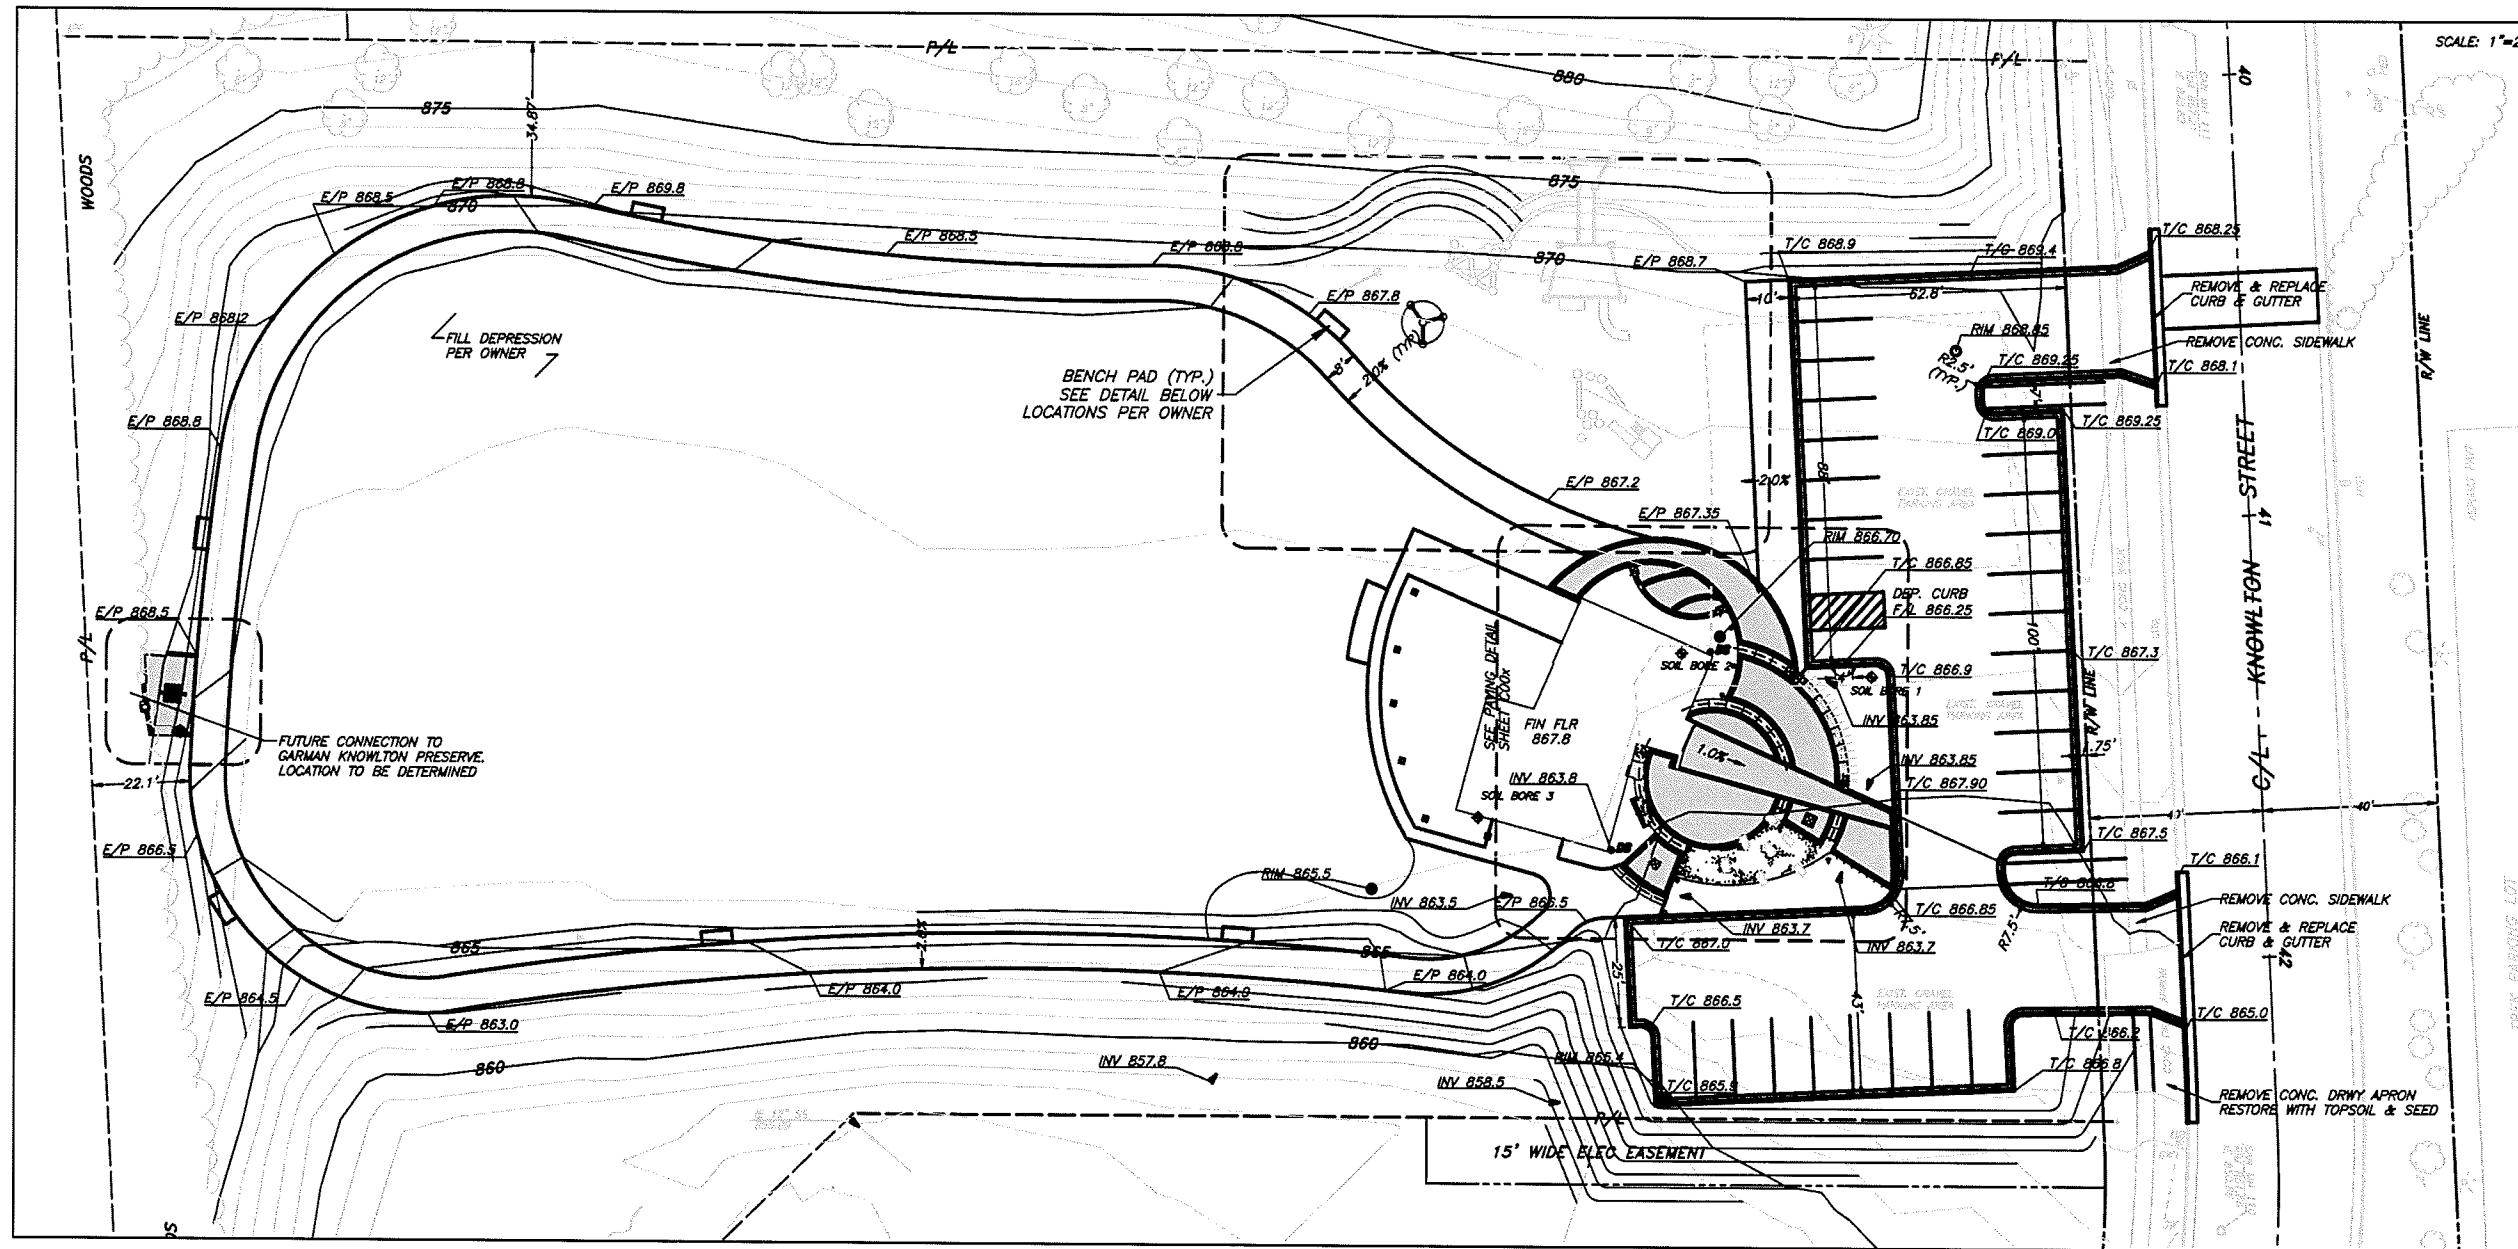


SCALE: 1"=20'



SCALE: AS NOTED		
PROJECT: #2012.0046	DATE: 12/27/12	DRAWN BY: GEM
		APPROVED BY: GEM

CITY OF WATERLOO, WISCONSIN  
 GRADING AND PAVING PLAN  
 WATERLOO TRAILHEAD FACILITY

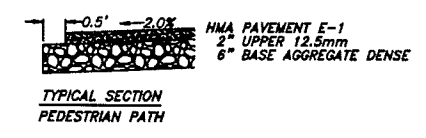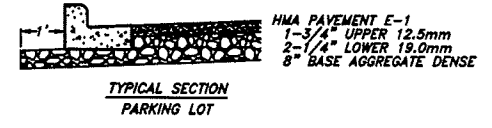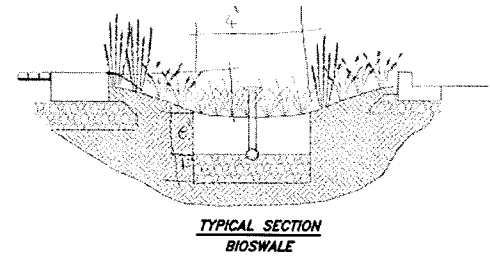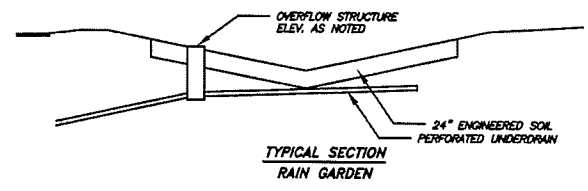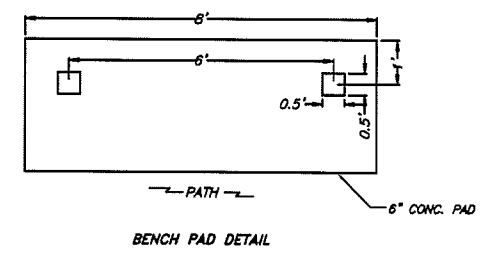


CITY OF WATERLOO - WATERLOO TRAILHEAD FACILITY

**MCKAY**  
 NURSERY COMPANY  
 Since 1897 - An Employee Owned Company  
 P.O. Box 165 (715) 824-7821  
 705 S. Monroe Street (715) 825-6442  
 Waterloo, WI 53094 (715) 824-7815  
 www.mckaynursery.com

**KUNKEL**  
 engineering group  
 107 Parallel Street  
 Beaver Dam, WI 53016  
 (920) 356-9447  
 Fax (920) 356-9454

C003

January 14, 2013 11:29:20 AM S:\township\waterloo\for lane & trailhead\DWG\Trailhead.dwg

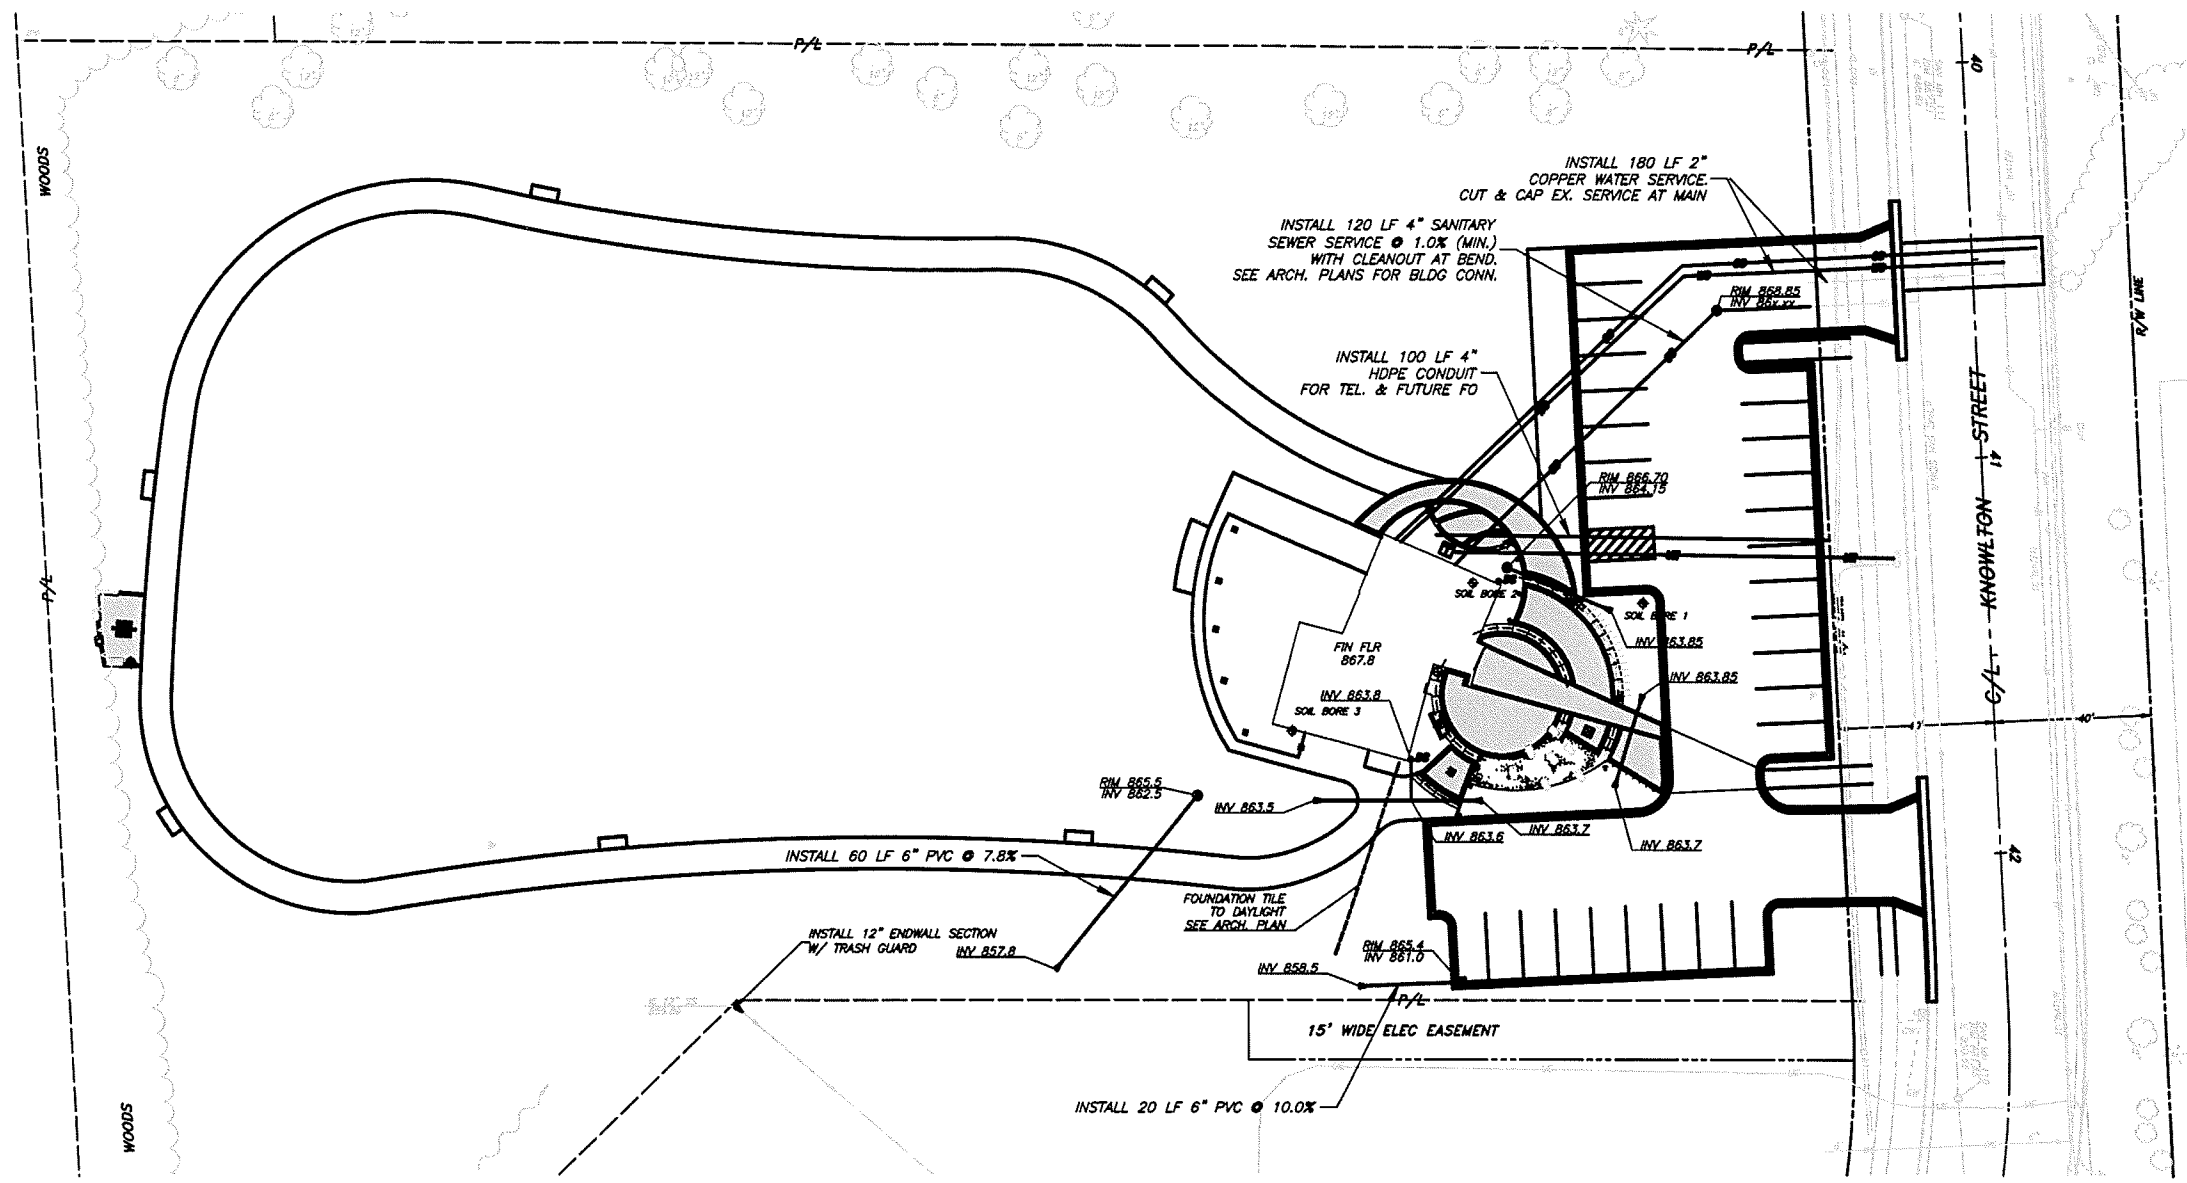

SCALE : 1" = 20'


PROJECT : #2012.R046	DATE : 12/27/12	DRAWN BY : GEM
		APPROVED BY : GEM

CITY OF WATERLOO, WISCONSIN  
 UTILITY PLAN  
 WATERLOO TRAILHEAD FACILITY

**MCKAY**  
**HARDY COMPANY**  
 1001 1st St. • Waterloo, WI 53186  
 PO Box 186 (762) 721-2121  
 PO 5, Monroe Street (762) 721-4342  
 Waterloo, WI 53184 (762) 721-3294  
 www.mckayhardy.com

**KUNKEL**  
 engineering  
 group  
 107 Parallel Street  
 Beaver Dam, WI 53016  
 (920) 356-9447  
 Fax (920) 356-9454

January 14, 2013 11:02:56 AM  
 S:\Users\jshapiro\Public\Drawings\Trailhead\Trailhead.dwg

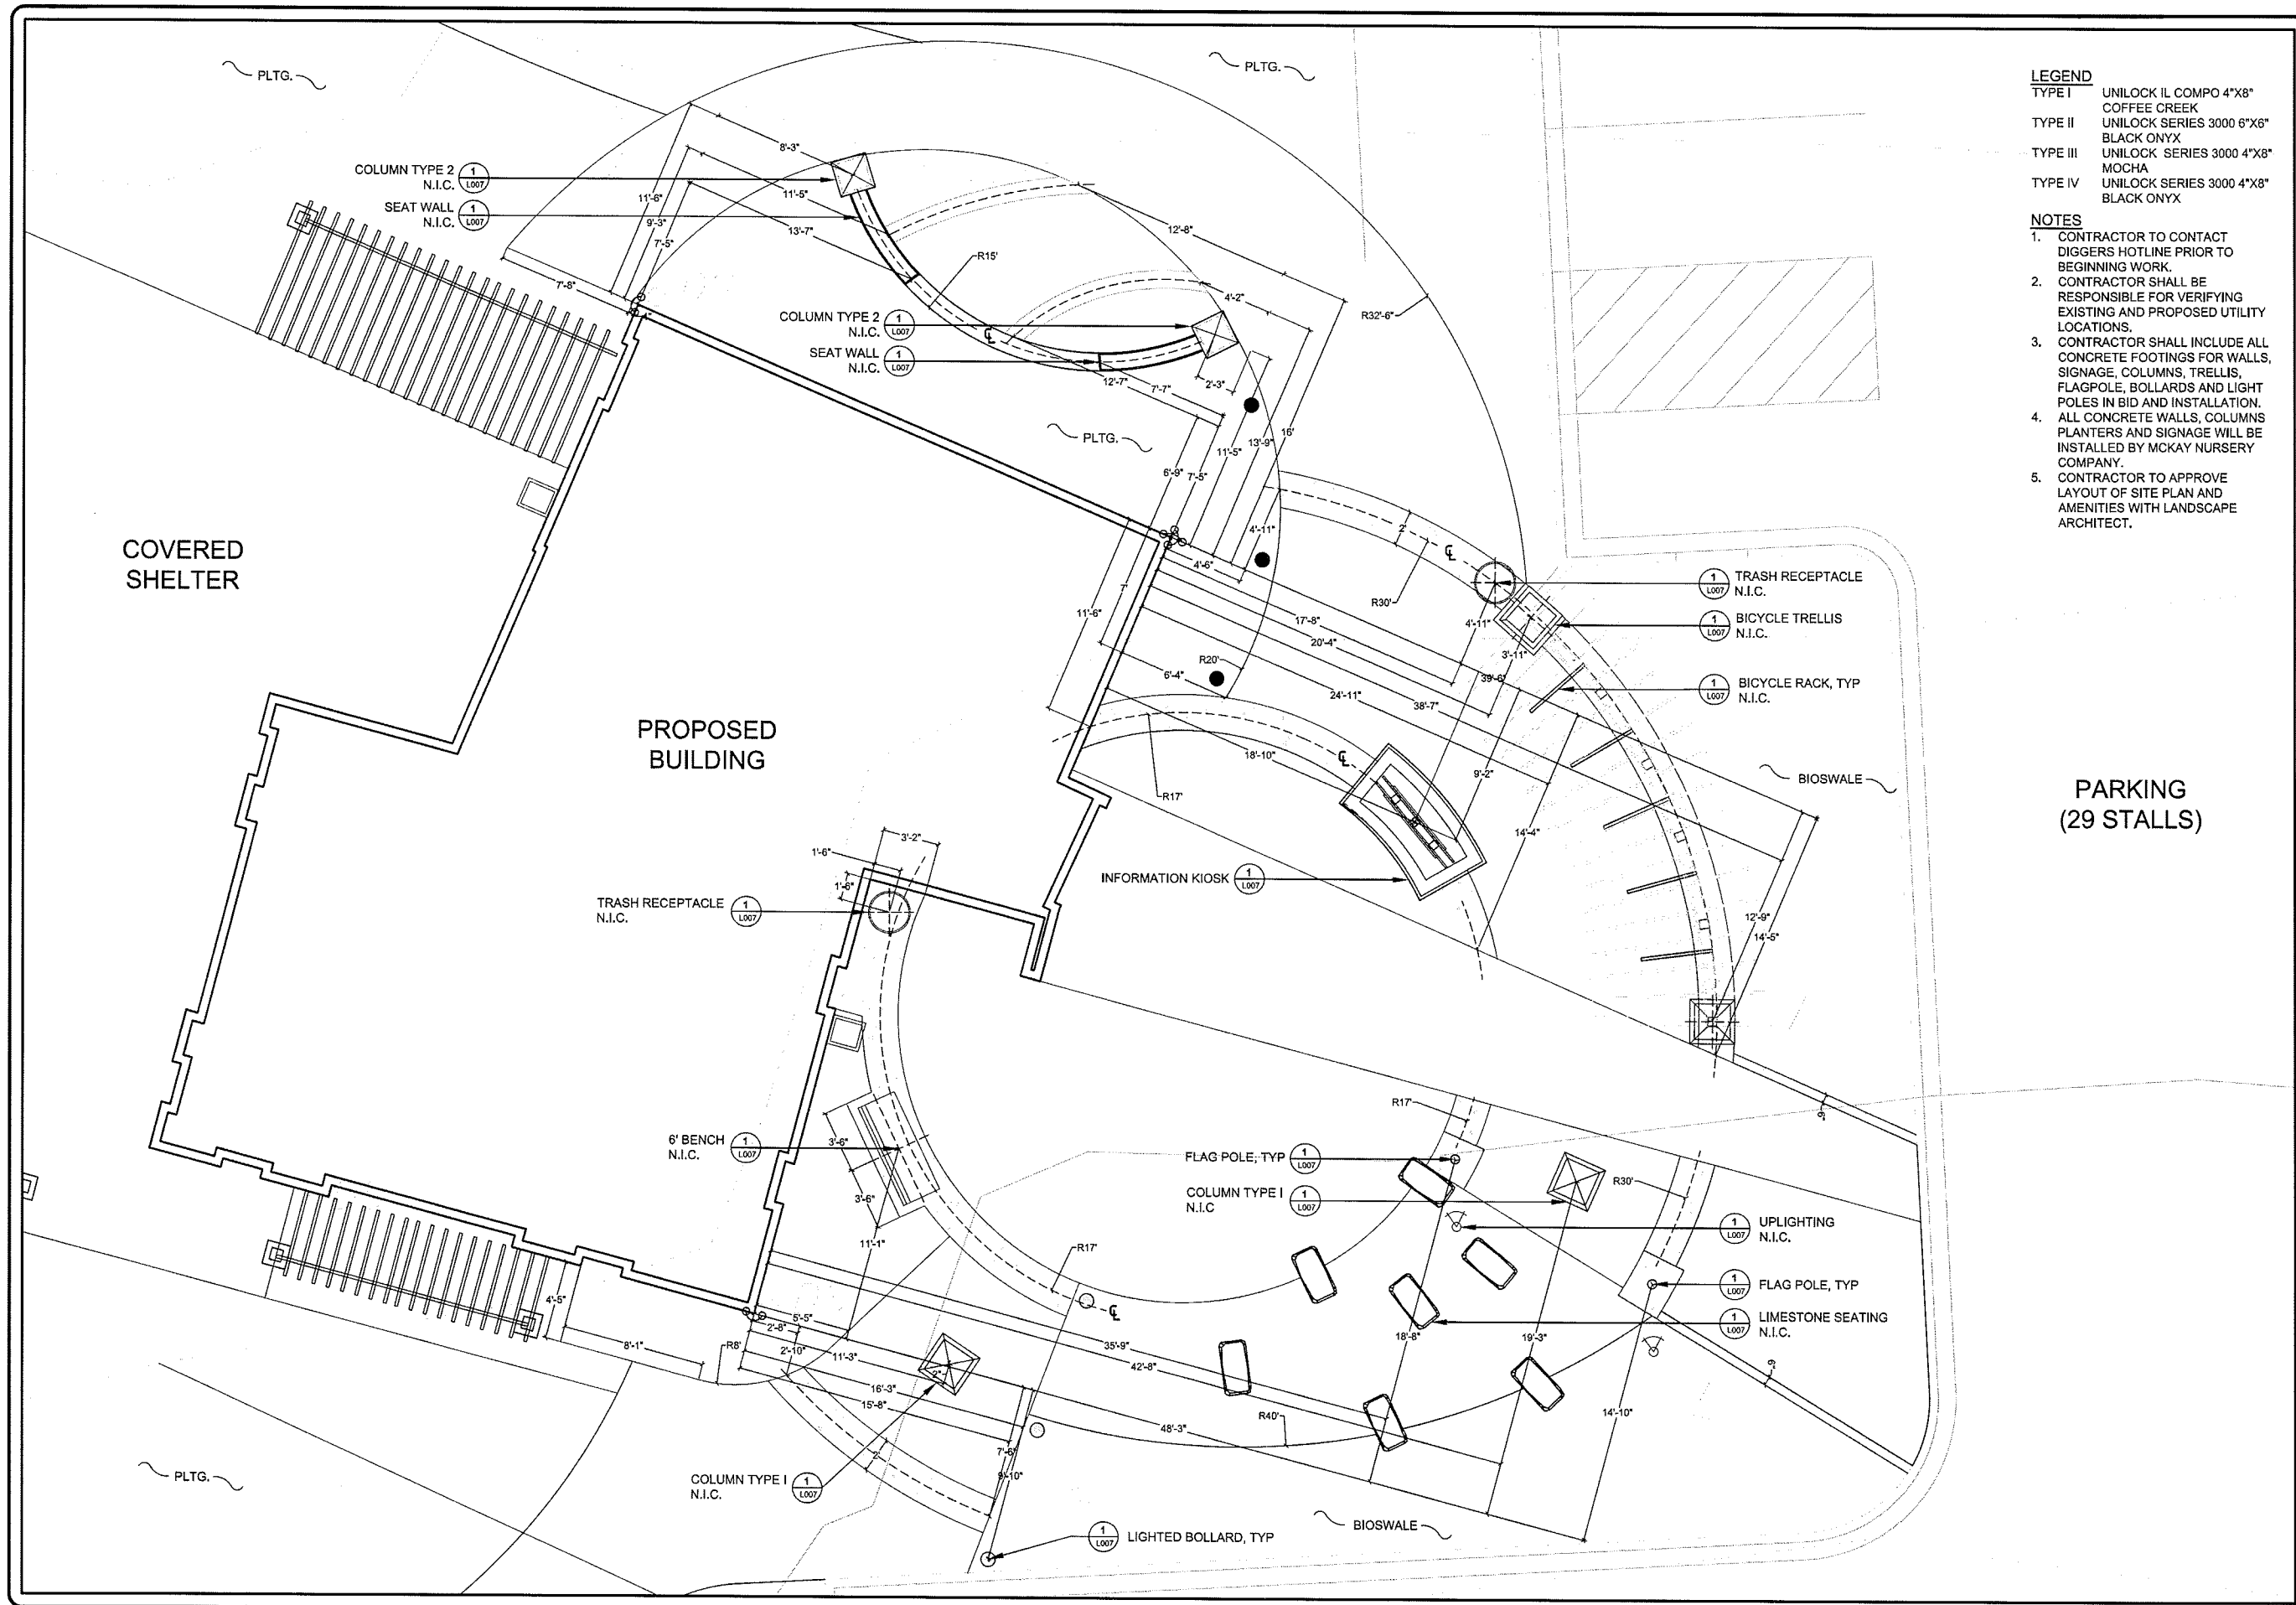


- LEGEND**
- TYPE I UNILOCK IL COMPO 4"x8" COFFEE CREEK
  - TYPE II UNILOCK SERIES 3000 6"x6" BLACK ONYX
  - TYPE III UNILOCK SERIES 3000 4"x8" MOCHA
  - TYPE IV UNILOCK SERIES 3000 4"x8" BLACK ONYX

- NOTES**
1. CONTRACTOR TO CONTACT DIGGERS HOTLINE PRIOR TO BEGINNING WORK.
  2. CONTRACTOR SHALL BE RESPONSIBLE FOR VERIFYING EXISTING AND PROPOSED UTILITY LOCATIONS.
  3. CONTRACTOR SHALL INCLUDE ALL CONCRETE FOOTINGS FOR WALLS, SIGNAGE, COLUMNS, TRELLIS, FLAGPOLE, BOLLARDS AND LIGHT POLES IN BID AND INSTALLATION.
  4. ALL CONCRETE WALLS, COLUMNS, PLANTERS AND SIGNAGE WILL BE INSTALLED BY MCKAY NURSERY COMPANY.
  5. CONTRACTOR TO APPROVE LAYOUT OF SITE PLAN AND AMENITIES WITH LANDSCAPE ARCHITECT.

**MCKAY NURSERY COMPANY**  
 Since 1887 - 4th Employee Owned  
 PO Box 185  
 750 S. Monroe Street  
 Waterloo, WI 53594  
 www.mckaynursery.com  
 (T) 920.478.2121  
 (T) 800.236.4242  
 (F) 920.478.3615


Waterloo Community Park  
 and Trailhead  
 WATERLOO, WI

Drawing Title  
**Plaza Layout Plan**

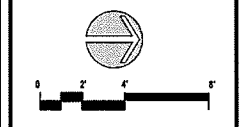

This drawing remains the property of the undersigned, and no use of it shall be made without their consent. The undersigned and McKay Nursery Company assume no responsibility for accuracy, zoning compliance, structural integrity and all details and dimensions.  
 To obtain location of participant's underground facilities before you dig, CALL YOUR LOCAL UTILITY

DRAWN BY  
**RS/ES**  
 PROJECT NUMBER  
 D-11104  
 DATE  
 01.10.13  
 CAD FILE  
 C000X  
 SHEET  
 1 OF XX  
 SHEET NUMBER  
**C007**

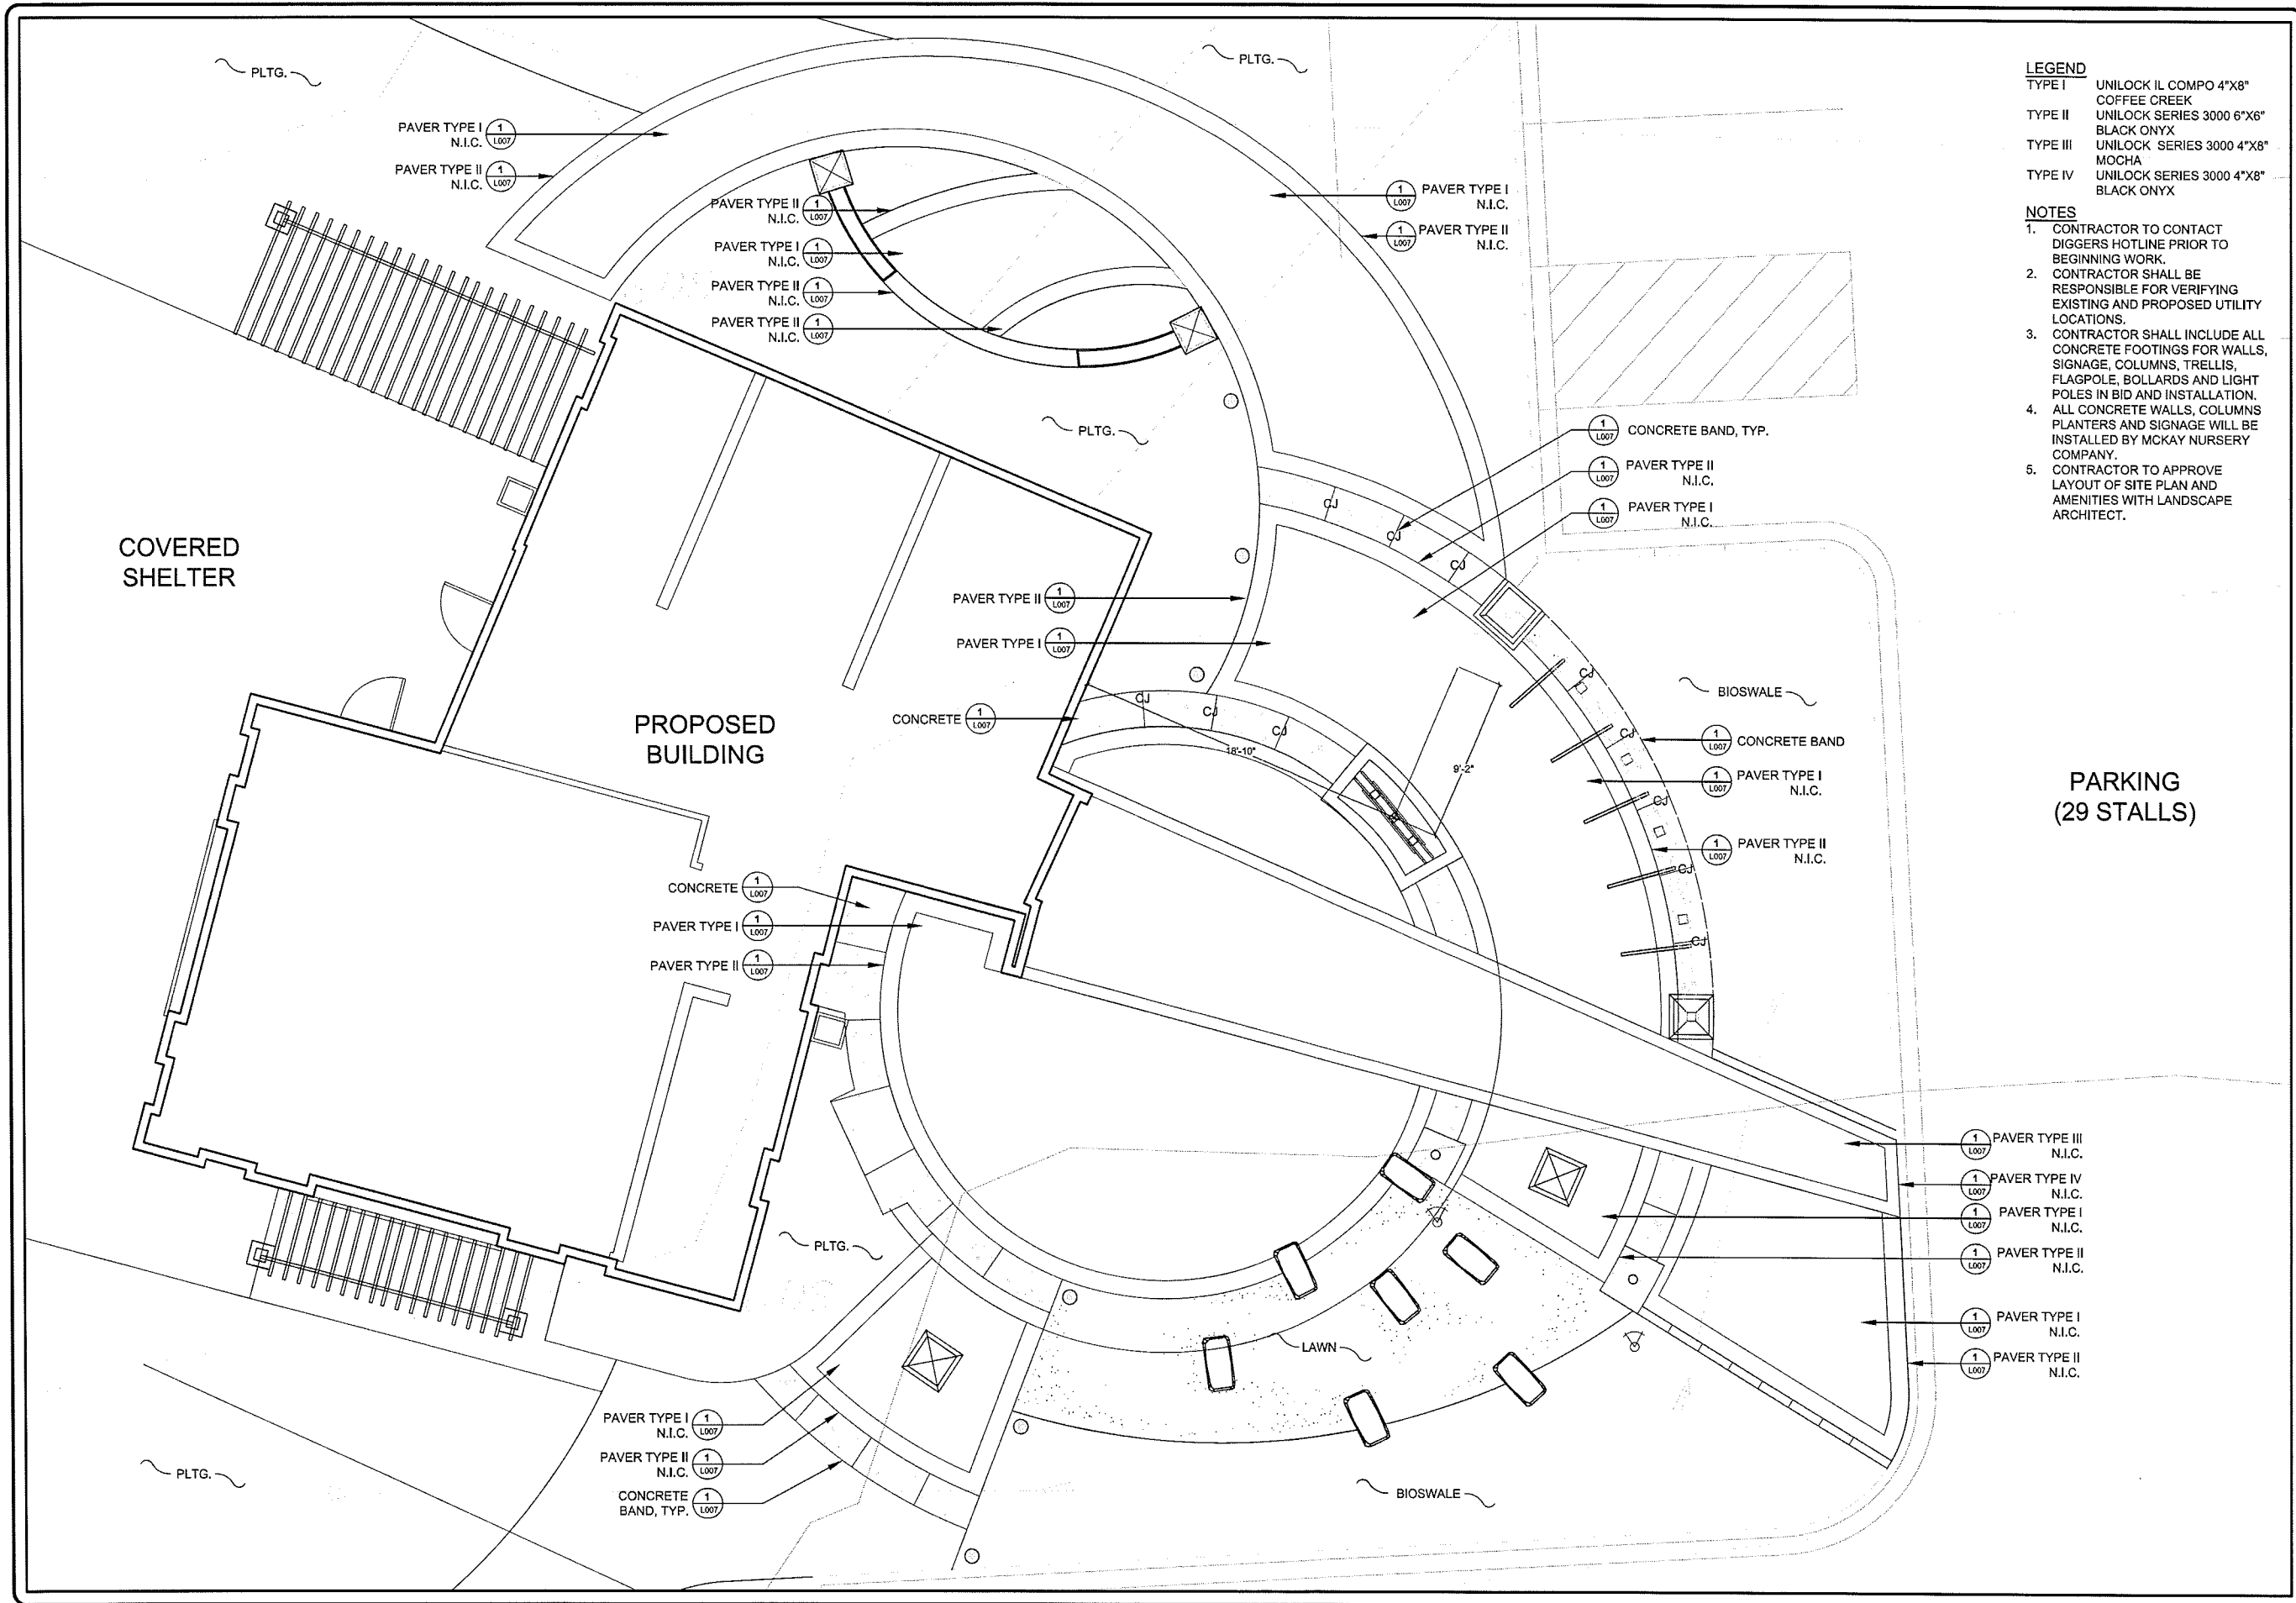


- LEGEND**
- TYPE I UNILOCK IL COMPO 4"x8" COFFEE CREEK
  - TYPE II UNILOCK SERIES 3000 6"x6" BLACK ONYX
  - TYPE III UNILOCK SERIES 3000 4"x8" MOCHA
  - TYPE IV UNILOCK SERIES 3000 4"x8" BLACK ONYX

- NOTES**
1. CONTRACTOR TO CONTACT DIGGERS HOTLINE PRIOR TO BEGINNING WORK.
  2. CONTRACTOR SHALL BE RESPONSIBLE FOR VERIFYING EXISTING AND PROPOSED UTILITY LOCATIONS.
  3. CONTRACTOR SHALL INCLUDE ALL CONCRETE FOOTINGS FOR WALLS, SIGNAGE, COLUMNS, TRELLIS, FLAGPOLE, BOLLARDS AND LIGHT POLES IN BID AND INSTALLATION.
  4. ALL CONCRETE WALLS, COLUMNS PLANTERS AND SIGNAGE WILL BE INSTALLED BY MCKAY NURSERY COMPANY.
  5. CONTRACTOR TO APPROVE LAYOUT OF SITE PLAN AND AMENITIES WITH LANDSCAPE ARCHITECT.

**MCKAY NURSERY COMPANY**  
 1827 W. Appleton Avenue, Okauchee, WI  
 PO Box 185  
 790 S. Monroe Street  
 Waterloo, WI 53594  
 (T) 920.478.2121  
 (T) 920.236.4242  
 (F) 920.478.3615  
 www.mckaynursery.com

Waterloo Community Park  
 and Trailhead  
 WATERLOO, WI

Drawing Title  
**Site Materials Plan**

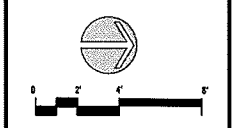

This drawing remains the property of the undersigned, and no use of it shall be made without their consent. The undersigned and McKay Nursery Company assume no responsibility for accuracy, zoning compliance, structural integrity and all details and dimensions.  
 To slash location of party's underground facilities before you dig  
**CALL YOUR LOCAL UTILITY**

DRAWN BY  
**RS/ES**  
 PROJECT NUMBER  
 D-11104  
 DATE  
 01.10.13  
 CAD FILE  
 C008  
 SHEET  
 1 OF 22  
 SHEET NUMBER  
**C008**



